




Rear Elevation

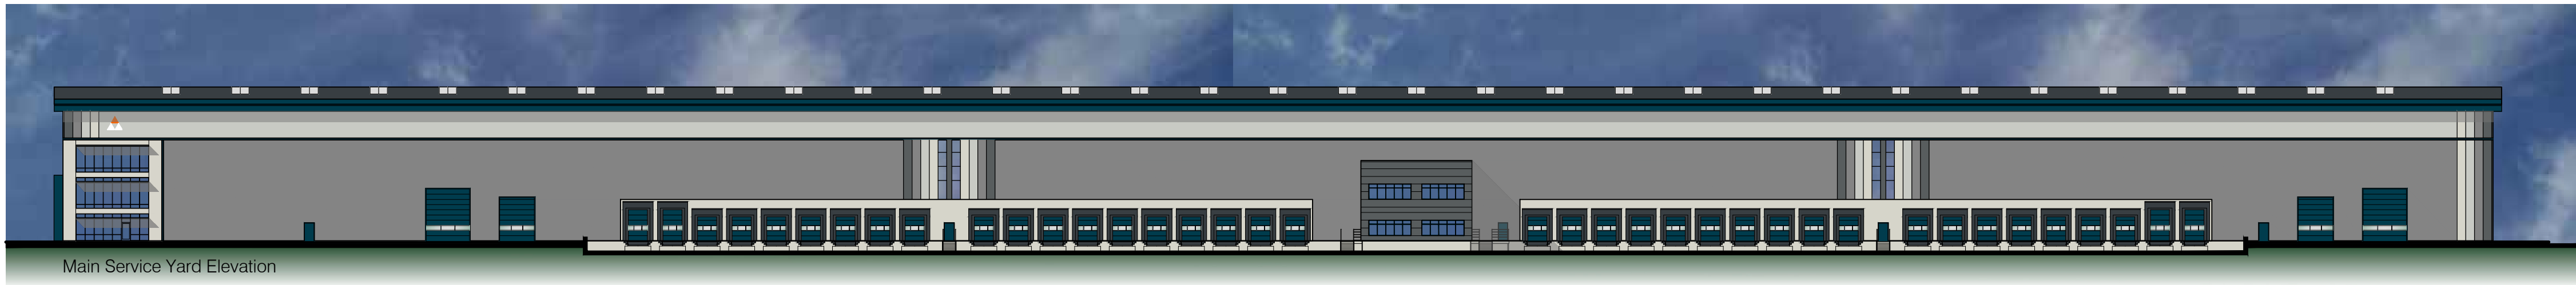

Main Service Yard Elevation

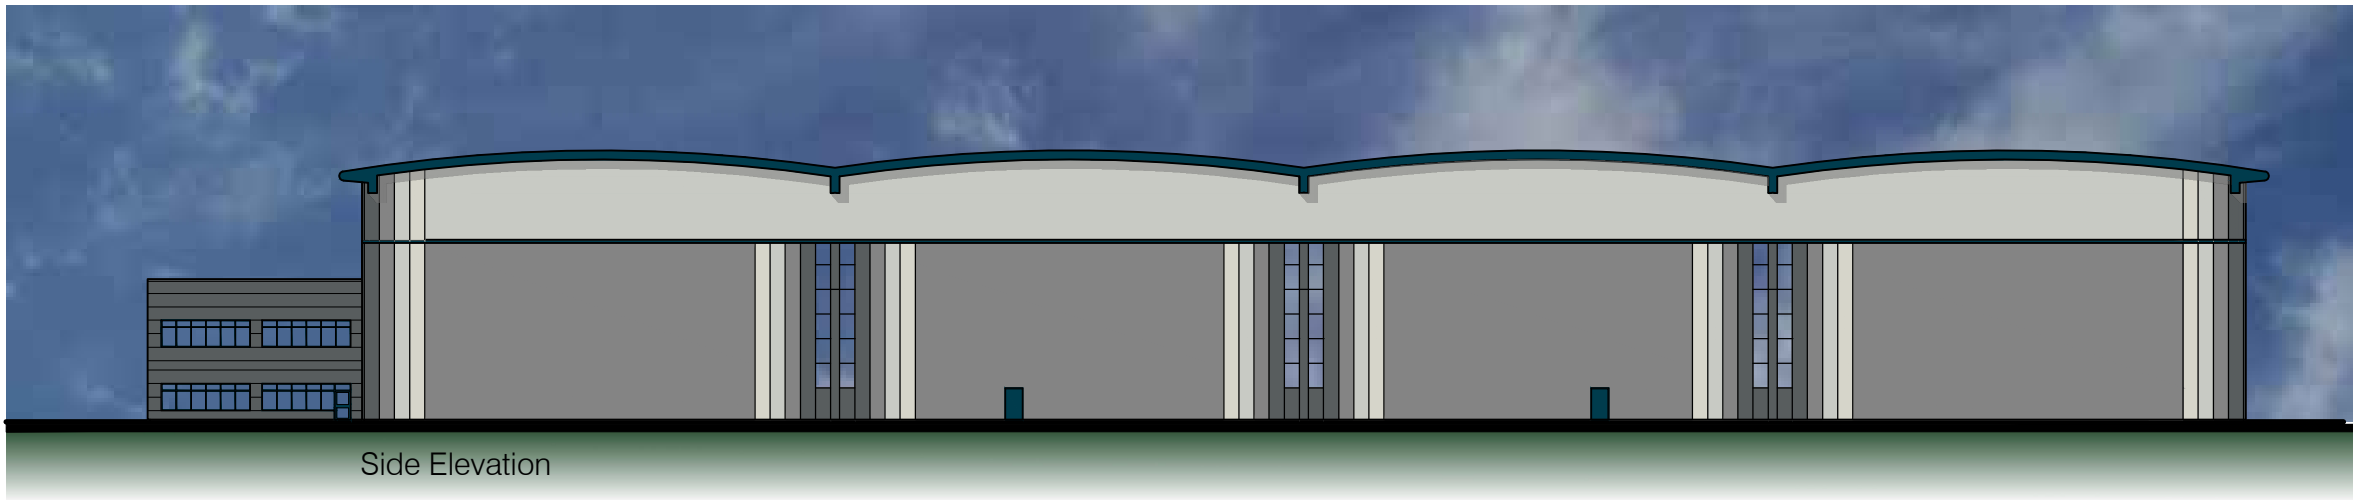

Side Elevation

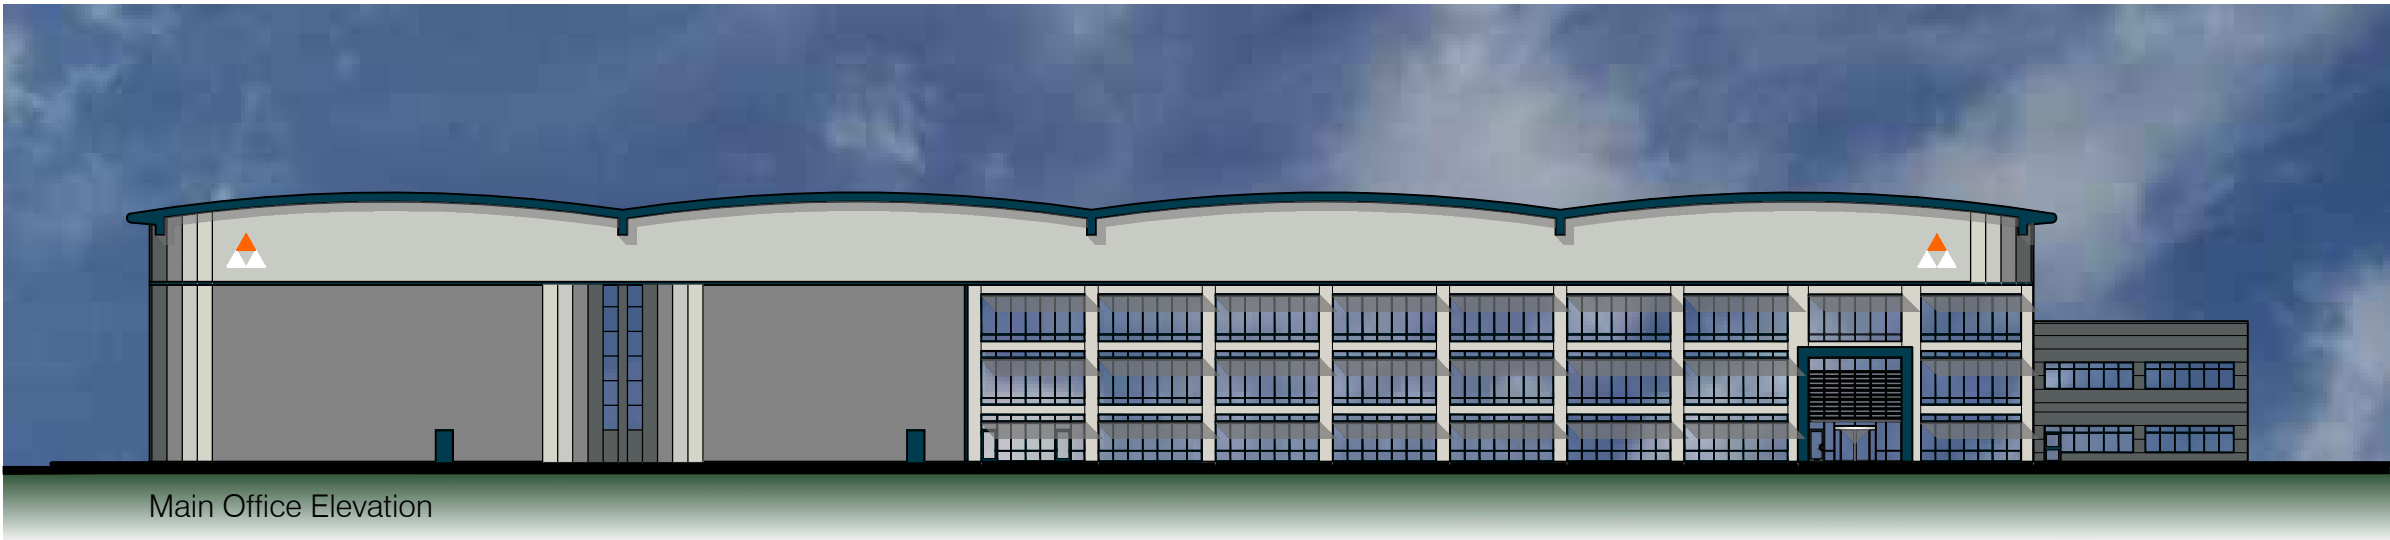

Main Office Elevation

Schedule of Materials

Warehouse

Built up roof system with profiled steel outer sheet and includes approximately 10% coverage by proprietary rooflights.
External Finish and colour: HPS 200 Ultra; Anthracite RAL 7016.

Eaves fascia and soffit in pressed metal.
Finish and colour: HPS 200 Ultra; Atlantic Blue RAL 5020.

Upper level horizontally laid trapezoidal cladding.
External finish and colour: HPS 200 Ultra; Albatross RAL 240 80 05.

NOTE: Where unit requires cladding in excess of 18m above FFL, Prisma is an acceptable alternative to HPS200 whilst maintaining the same colour.

Lower level vertically laid trapezoidal cladding.
External finish and colour: HPS 200 Ultra; Alaska Grey RAL 7000.

Grated vertically filled composite panels:
External finish and colour:

Colorcoat Prisma; Hamlet RAL 9002 /
Colorcoat Prisma; Oyster RAL 7035 /
Colorcoat Prisma; Alaska Grey RAL 7000 /
Colorcoat Prisma; Slate Grey RAL 7012 /

Spectrum; Hamlet RAL 9002
Spectrum; Moonstone RAL 7035
Spectrum; Adventura RAL 7000
Spectrum; Basalt RAL 7012

PPC frame curtain walling.
External colour: Anthracite RAL 7016.

Level Entry Door.
(The 5m wide x 6m high in buildings in excess of 100,000 sq ft)

External finish and colour: Atlantic Blue RAL 5020.

Personnel Door.
External colour: Atlantic Blue RAL 5020.
Note: All Personnel doors and Fire Exits to have 850mm clear openings

Dock Leveler Door.
External colour: Atlantic Blue RAL 5020.

Offices

Horizontally spanning insulated composite panel with micro-rib finish.
External Finish and colour:
XL Fortis; Grey White RAL 9002
Prisma; Hamlet RAL 9002

Entrance feature portico: PPC aluminium.
External finish and colour: Atlantic Blue RAL 5020.
Narrow fascias to internal joints colour: Beacon Orange RAL 2004.
Manual four leaf Revolving entrance with night doors.
External finish: stainless steel.

PPC frame curtain walling.
External colour: Atlantic Blue RAL 5020.

Brise Soleil fixed on windows and within Portico.
Finish and colour: PPC in Atlantic Blue RAL 5020.

Zone to accommodate louvers, all louvers to be set out equally
External finish and colour: PPC Alaska Grey RAL 7000.


Hub Offices

Pitched built up roof system behind parapet with profiled steel outer sheet
External Finish and colour: HPS 200 Ultra; Anthracite RAL 7016.

Horizontally spanning insulated composite panel with micro-rib finish.
External Finish and colour:

Colorcoat Prisma; Slate Grey RAL 7012 /
Spectrum; Basalt RAL 7012

Top hung tilt opening PPC frame windows.
External colour: Atlantic Blue RAL 5020.

 

Legend

Rev	Date	Details of issue / revision	Drw	Ch'd	App
-----	------	-----------------------------	-----	------	-----

Issues & Revisions

Client



Project Title
**INTERMODAL LOGISTICS
PARK (ILP) NORTH**

Drawing Title
**ILLUSTRATIVE
ELEVATIONS**

Regulation:		Document:	
Drawn:	nn	Checked:	mjl
Approved:	mjl	Date:	30.07.25
AJA Ref:	7275	Scale@A1:	1:500

Project - Originator - Functional Breakdown - Spatial Breakdown - Form - Discipline - Number

ILPN-AJA-500-ELE-DR-A-0085

Drawing Status
STATUTORY CONSULTATION

Rev