


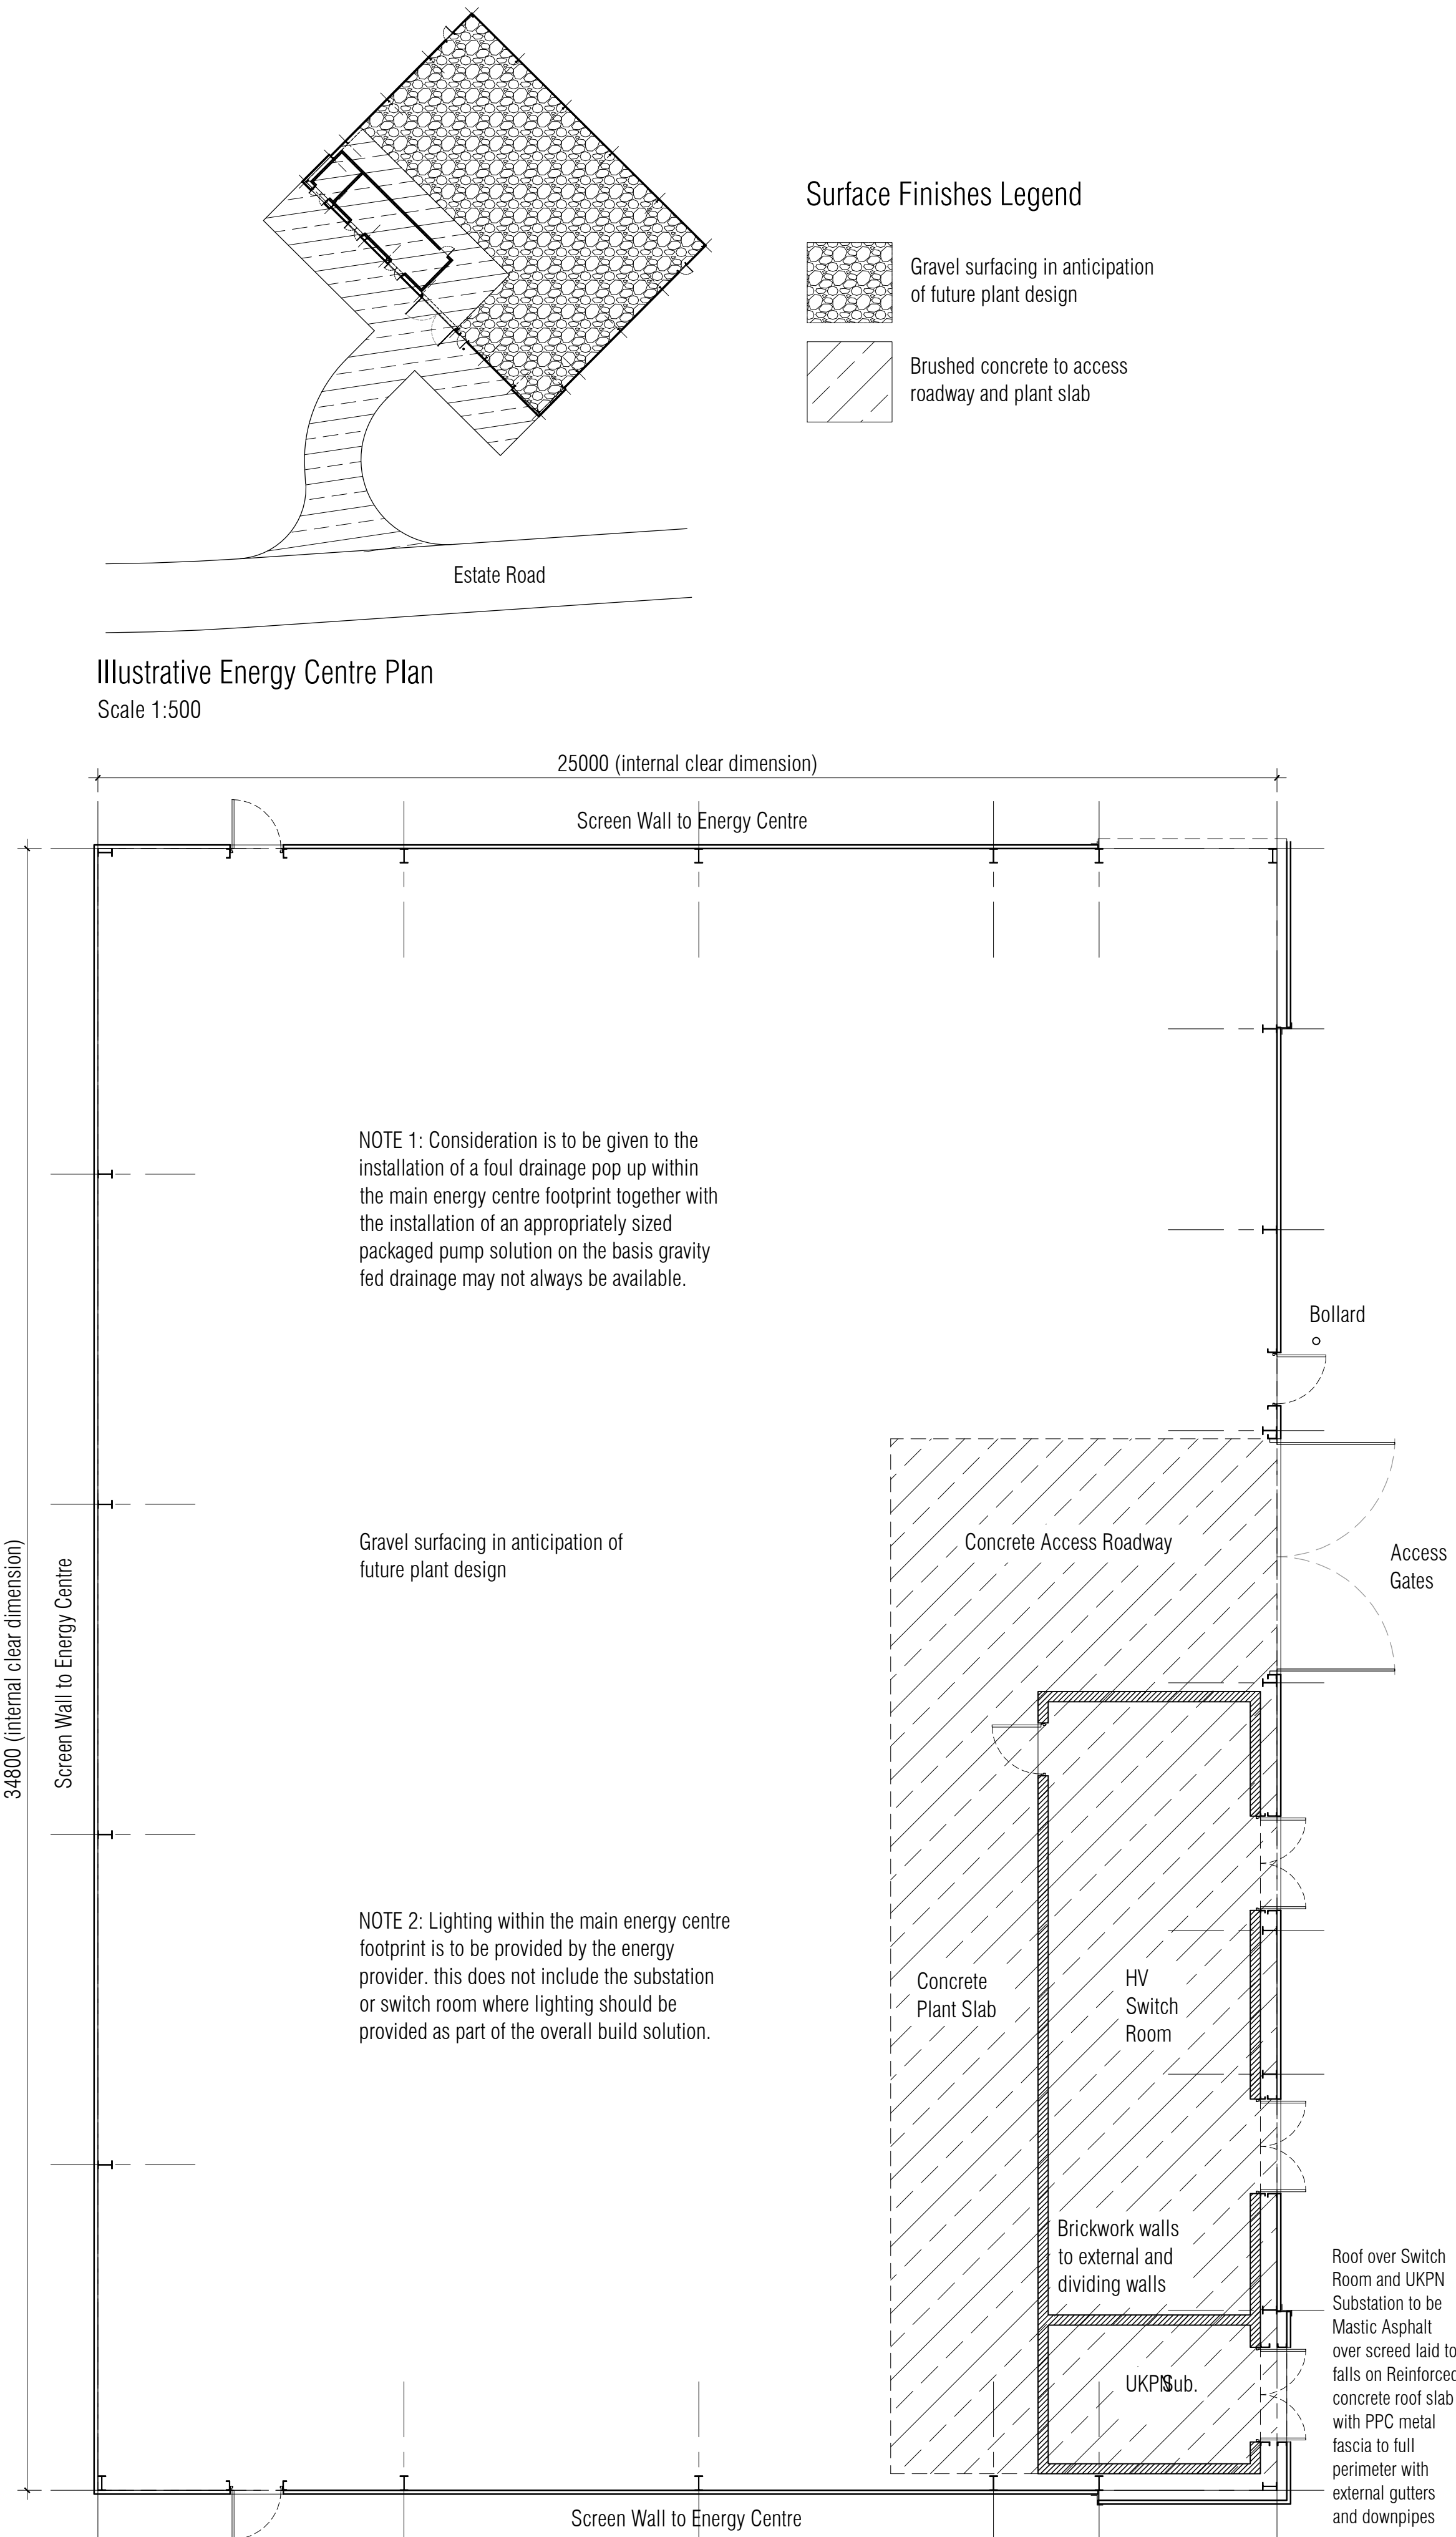

Schedule of Materials

Walls
A combination of horizontally and vertical fitted composite panels:

Main Screen Walling
High level cladding: Colorcoat HPS200 Ultra; Albatross RAL 240 80 05
Low level cladding: Colorcoat HPS200 Ultra; Alaska Grey RAL 7000

Feature Corners
Graduated Vertically installed composite panels (from outer corner inwards),
Colourcoat Prisma: Slate Grey RAL 7012
Colourcoat Prisma: Alaska Grey RAL 7000
Colourcoat Prisma: Oyster RAL 7035
Colourcoat Prisma: Hamlet RAL 9002

Doors
Personnel and Fire Exits - PPC Steel doorsets in Anthracite RAL 7016 and Alaska Grey RAL 7000 with integral louvres where required.
Sub. & Switch Room - PPC Double doorsets in anthracite RAL 7016 with integral louvres as required.

Access Gates
2no. solid panel low level / open mesh high level metal gates with PPC finish - Colour: Anthracite RAL 7016

Entrance Feature Columns
PPC Aluminium panels fixed to steel subframe complete with capping.
Colour: Anthracite RAL 7016


Feature Capping
PPC flashing to full perimeter of energy centre excluding gate opening to include a recessed green LED light strip.

Signage
To specialist design


Energy Centre Floor Slab
Concrete complete with drainage to engineers design.

UKPN Substation and Switch Room
Walls - Brickwork to external and dividing walls
Roof - Mastic asphalt laid to falls R.C. roof slab, with gutter and down pipes.


Bollards
152mm dia. steel bollards, 1200mm high, painted black and yellow.

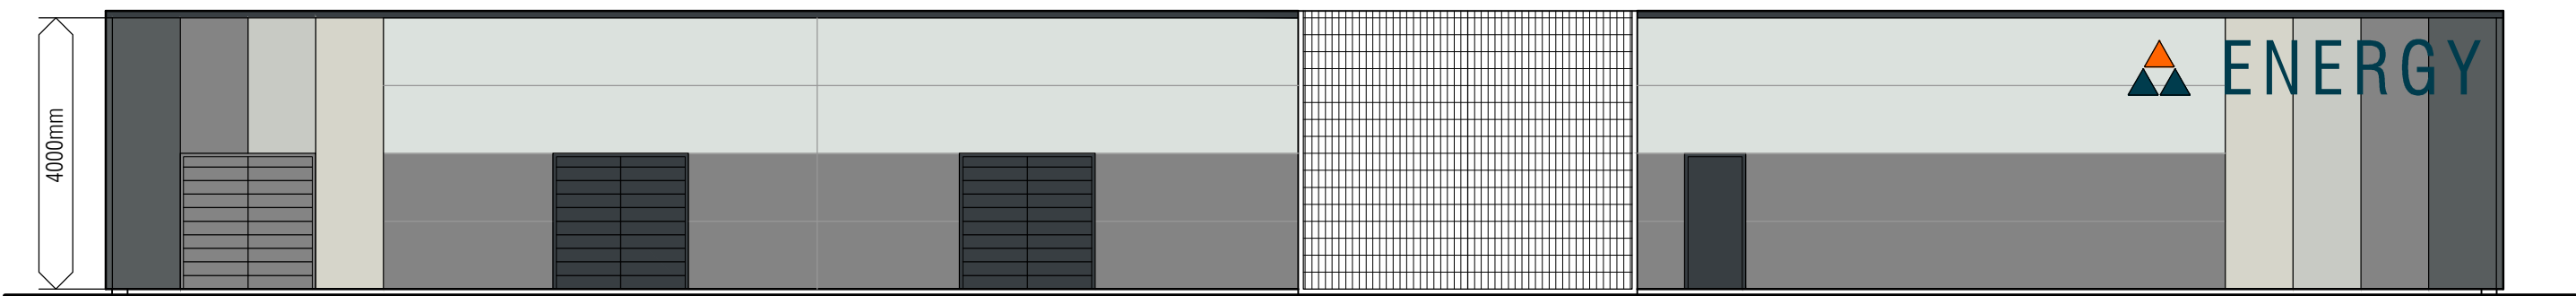


Proposed Front Elevation

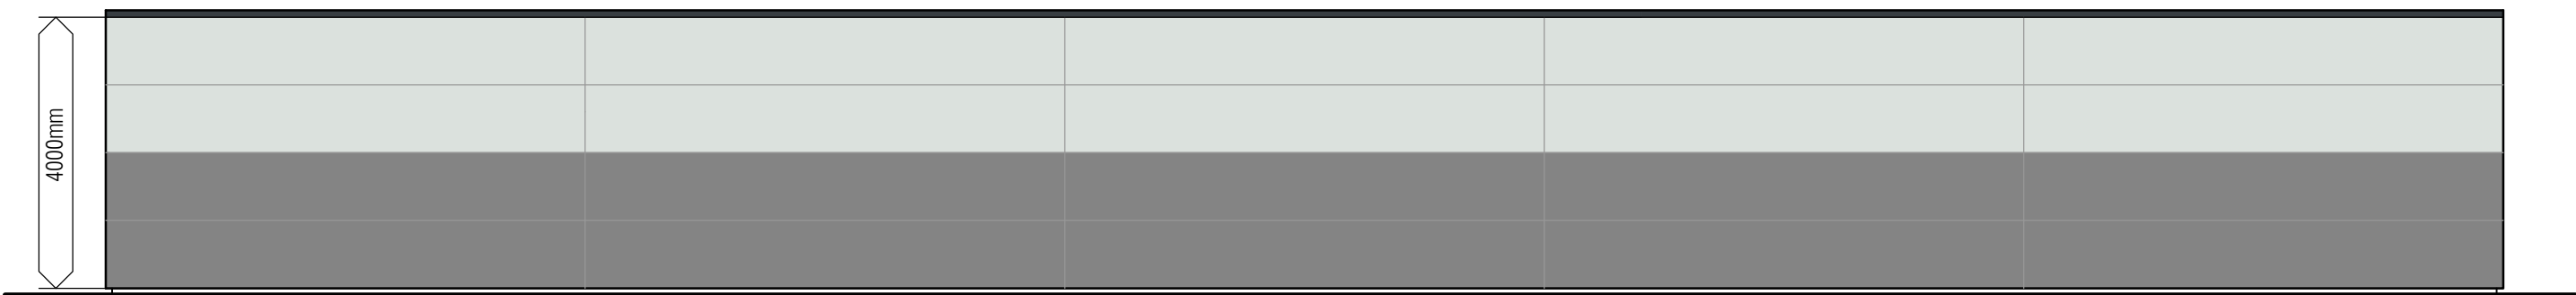

Proposed Rear Elevation

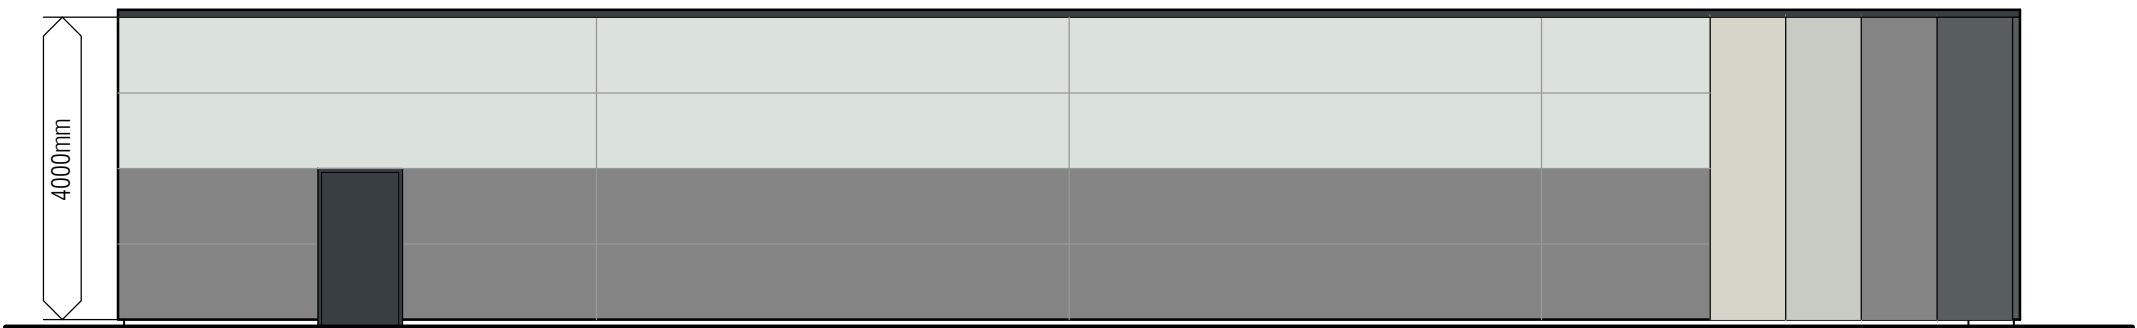


Proposed Side Elevation

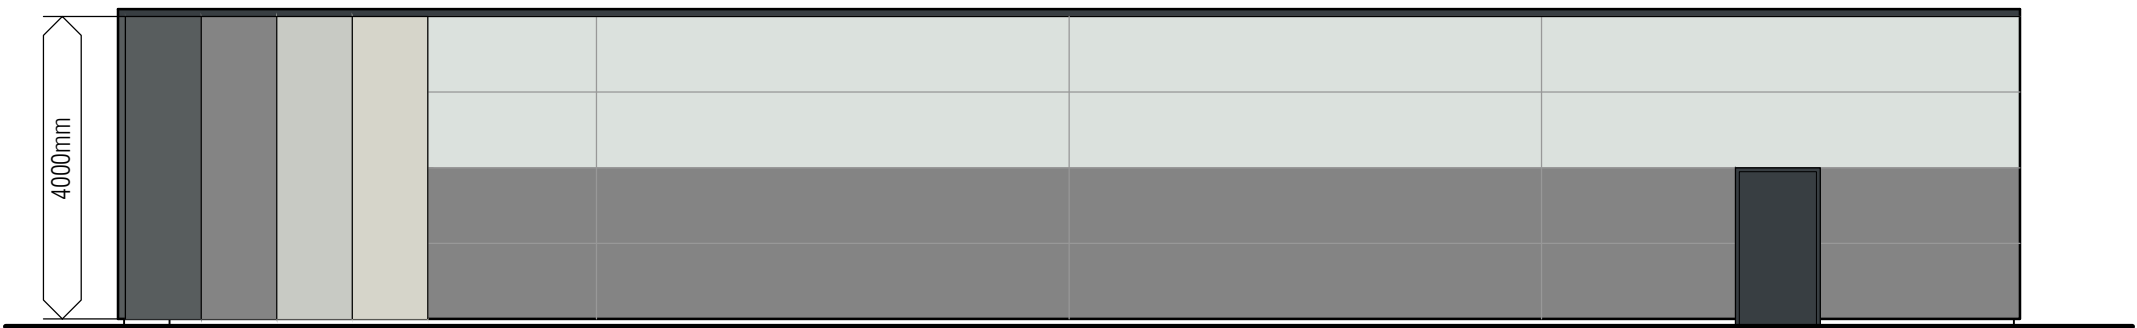

Proposed Side Elevation

Scale 1:100

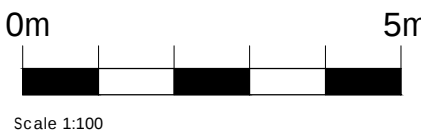

Legend

Rev	Date	Details of issue / revision	Drw	Ch'd	App
-----	------	-----------------------------	-----	------	-----

Issues & Revisions

Client



Project Title
**INTERMODAL LOGISTICS
PARK (ILP) NORTH**

Drawing Title
**ILLUSTRATIVE
ENERGY CENTRE**

Regulation:		Document:	
Drawn:	nn	Checked:	mjl
Approved:	mjl	Date:	30.09.25
AJA Ref:	7275	Scale@A1:	1:100 / 500

Project - Originator - Functional Breakdown - Spatial Breakdown - Form - Discipline - Number
ILPN-AJA-XX-INF-DR-A-0096

Drawing Status STATUTORY CONSULTATION	Rev
---	-----