




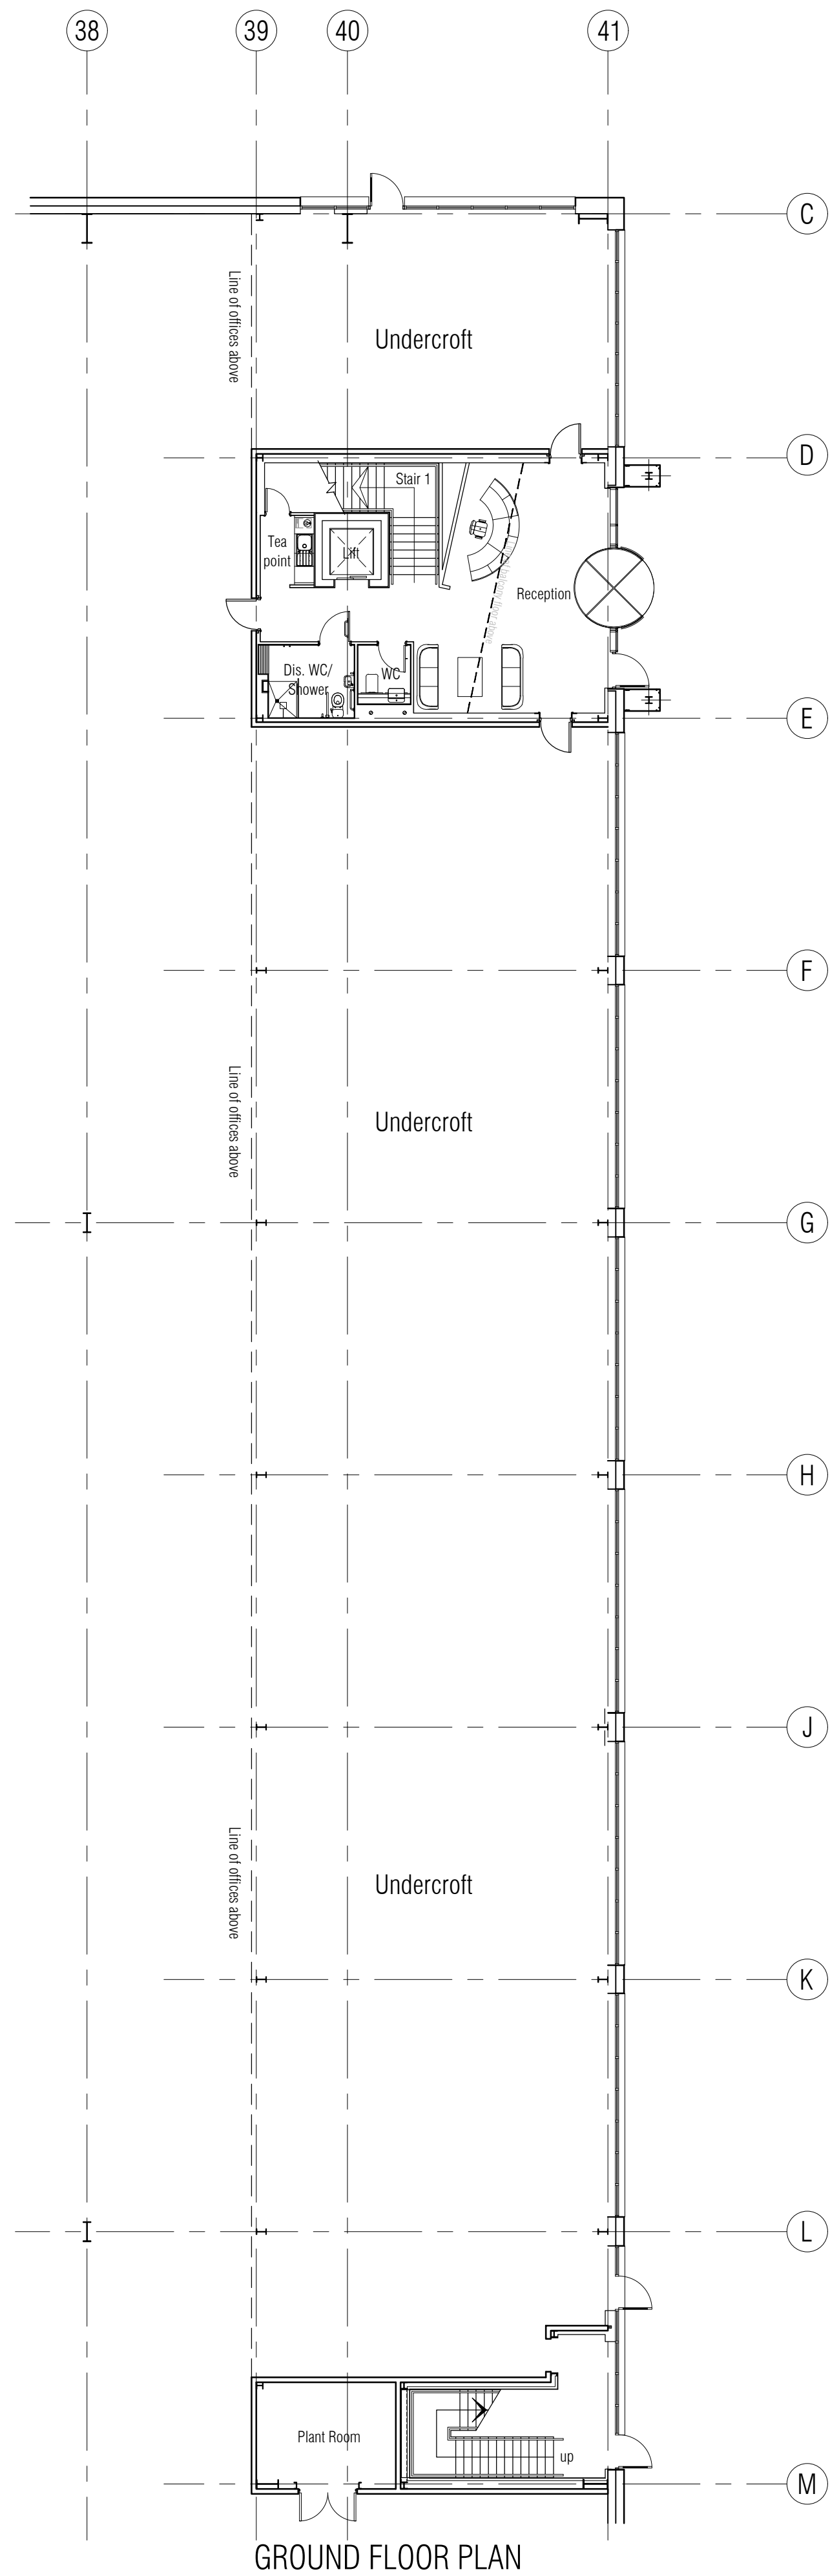


GROUND FLOOR PLAN

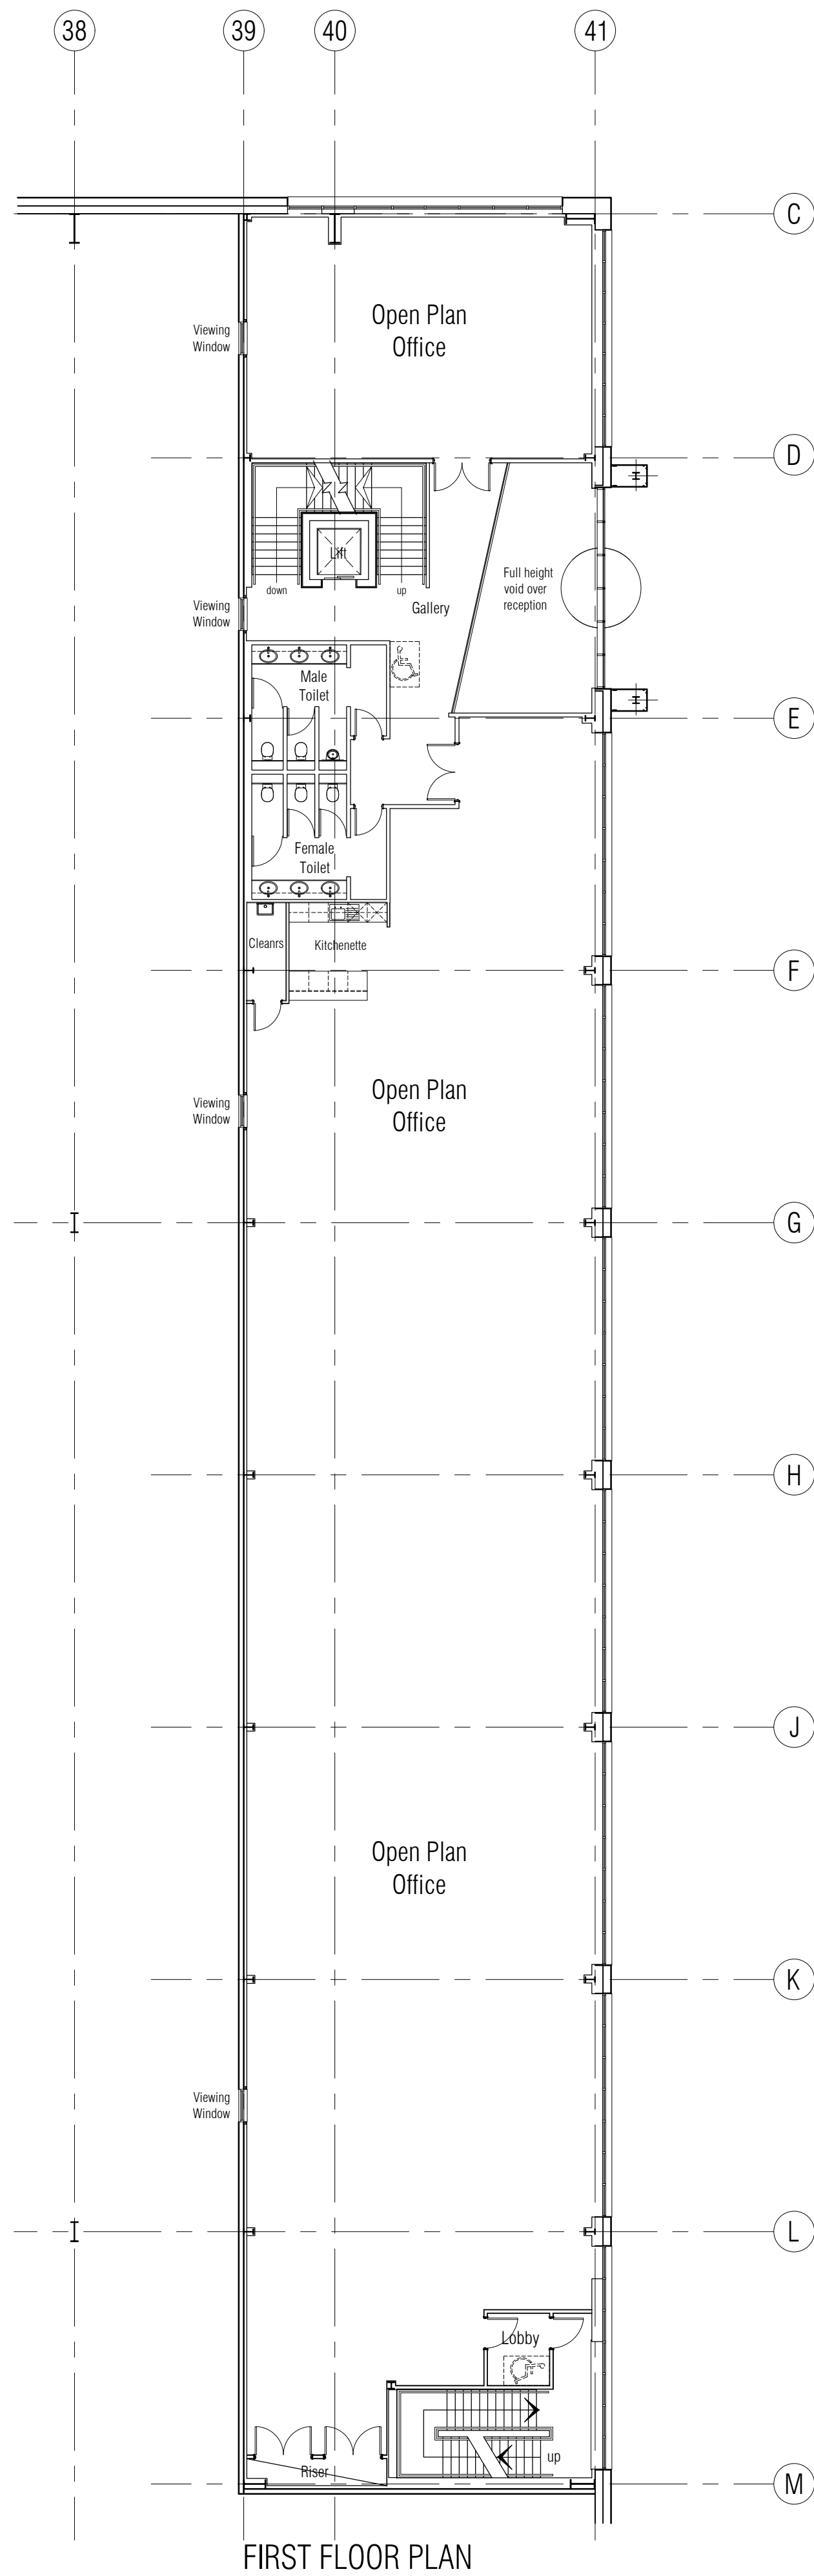

FIRST FLOOR PLAN

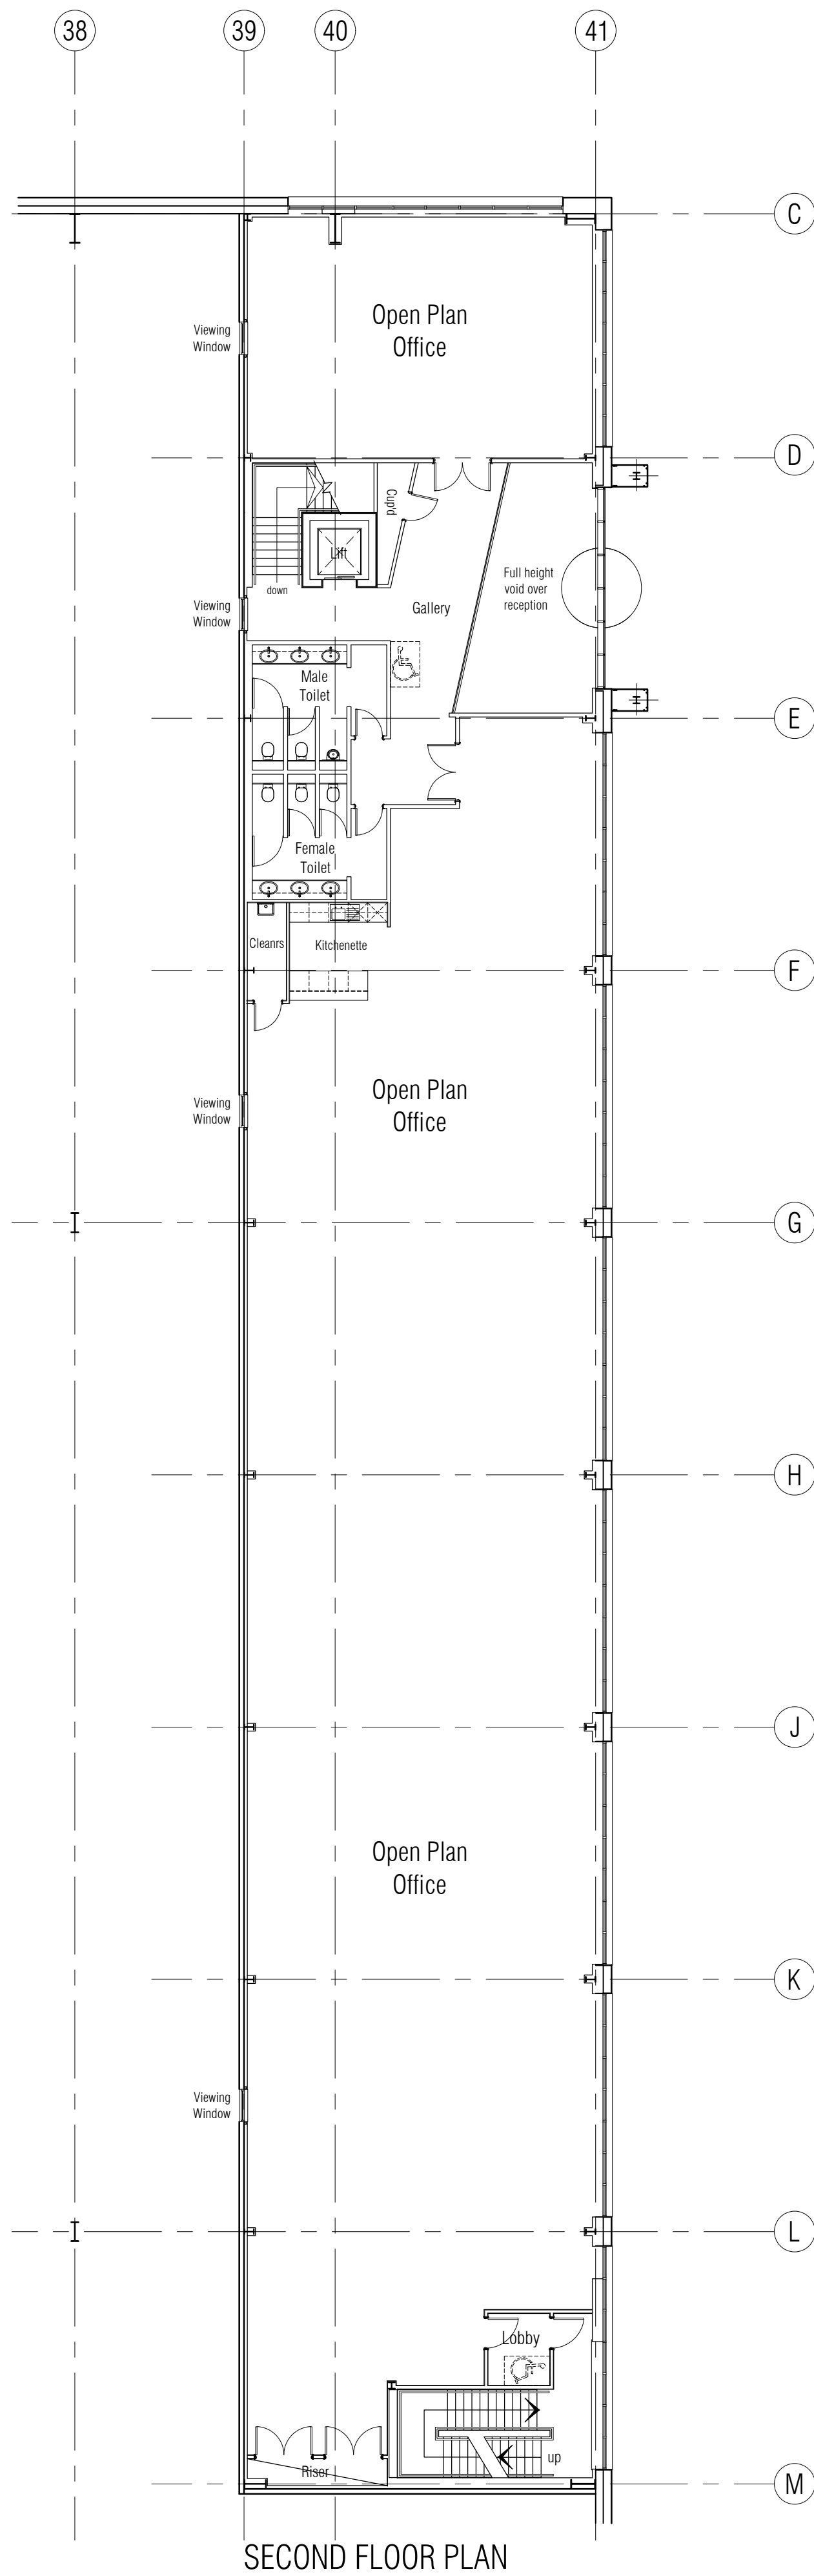

SECOND FLOOR PLAN

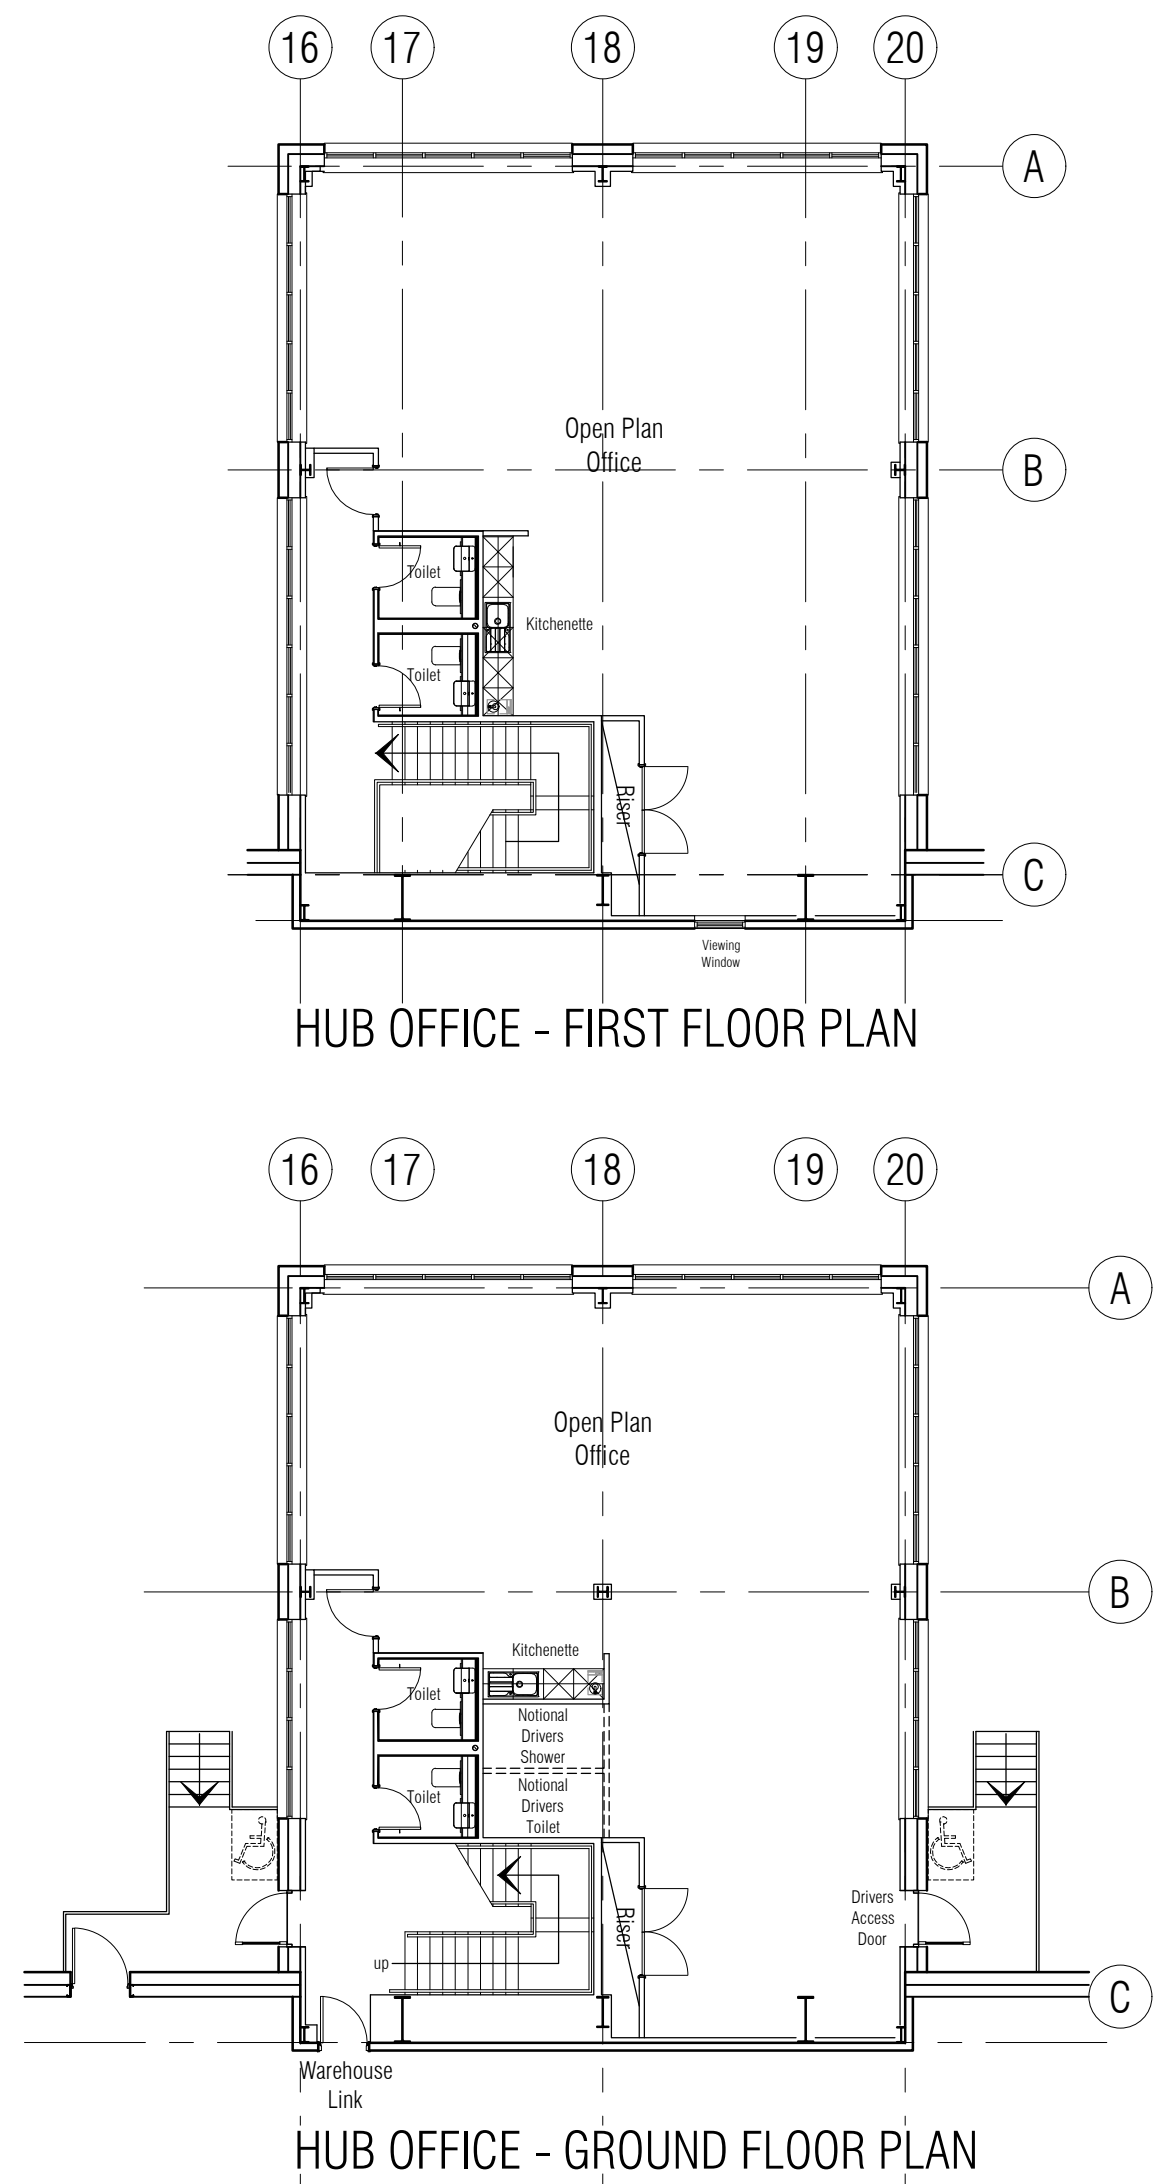

Legend				
Rev	Date	Details of issue / revision	Drw	Ch'd / App
Issues & Revisions				
Client				
				
Project Title				
INTERMODAL LOGISTICS PARK (ILP) NORTH				
Drawing Title				
ILLUSTRATIVE OFFICE PLANS				
Regulation:		Document:		
Drawn: nn		Checked: mjl		
Approved: mjl		Date: 30.07.25		
AJA Ref: 7275		Scale@A1: 1:150		
Project - Originator - Functional Breakdown - Spatial Breakdown - Form - Discipline - Number				
ILPN-AJA-ZZ-ZZ-DR-A-0083				
Drawing Status				Rev
STATUTORY CONSULTATION				