




SECTION A
SCALE: H 1:200, V 1:200. DATUM: 24.000

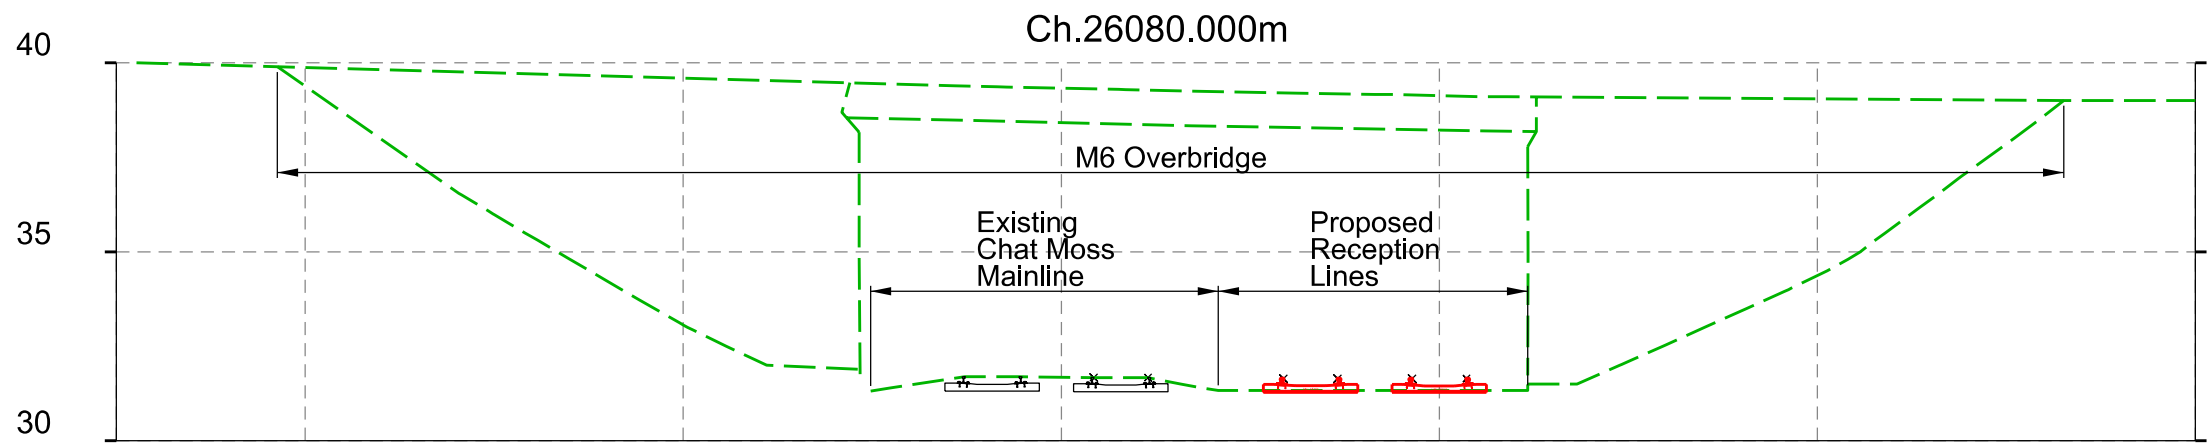


SECTION B
SCALE: H 1:200, V 1:200. DATUM: 30.000

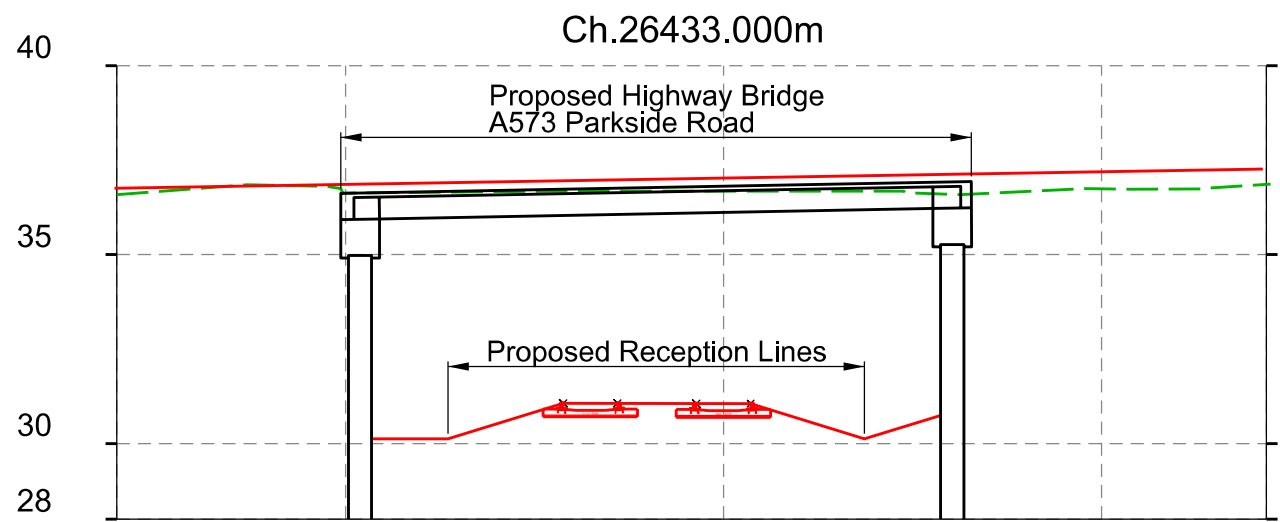


SECTION C
SCALE: H 1:200, V 1:200. DATUM: 28.000

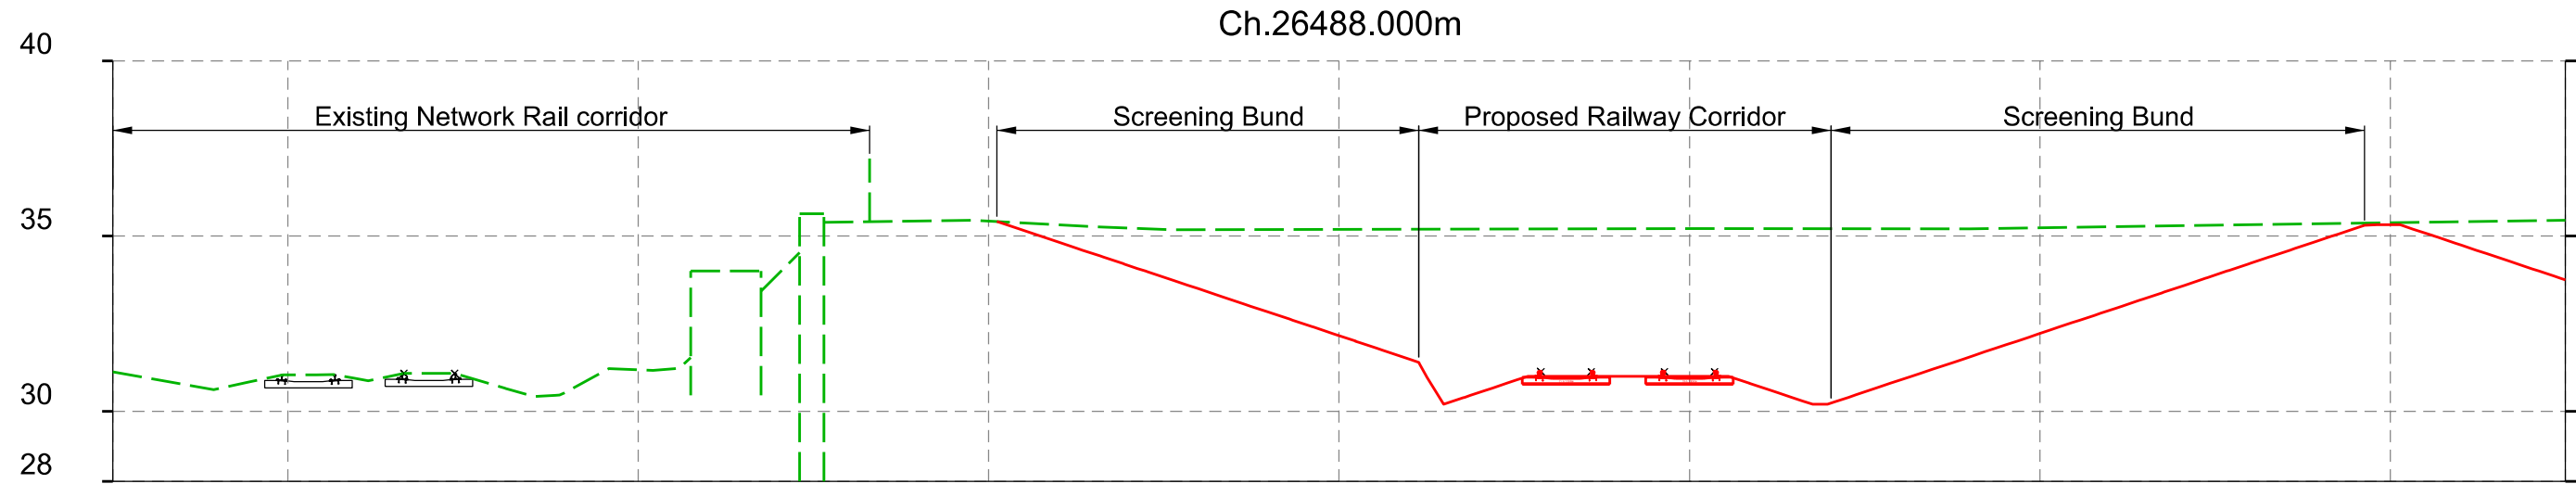

SECTION D
SCALE: H 1:200, V 1:200. DATUM: 28.000

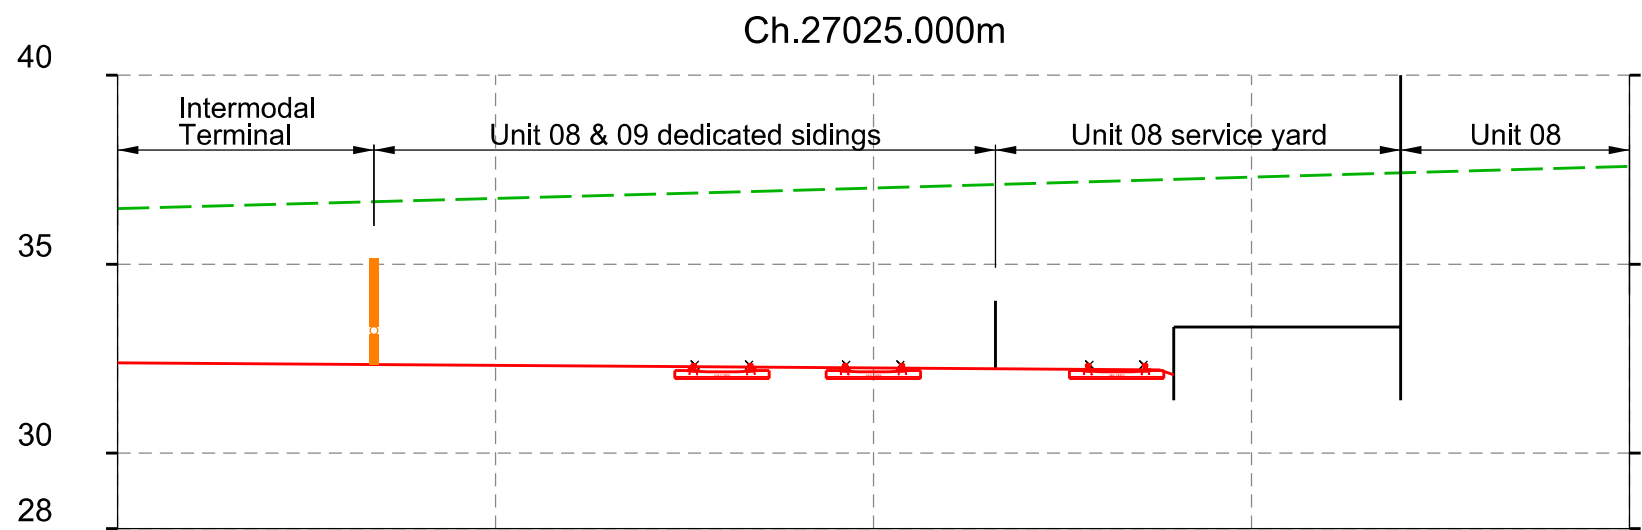

SECTION E
SCALE: H 1:200, V 1:200. DATUM: 28.000

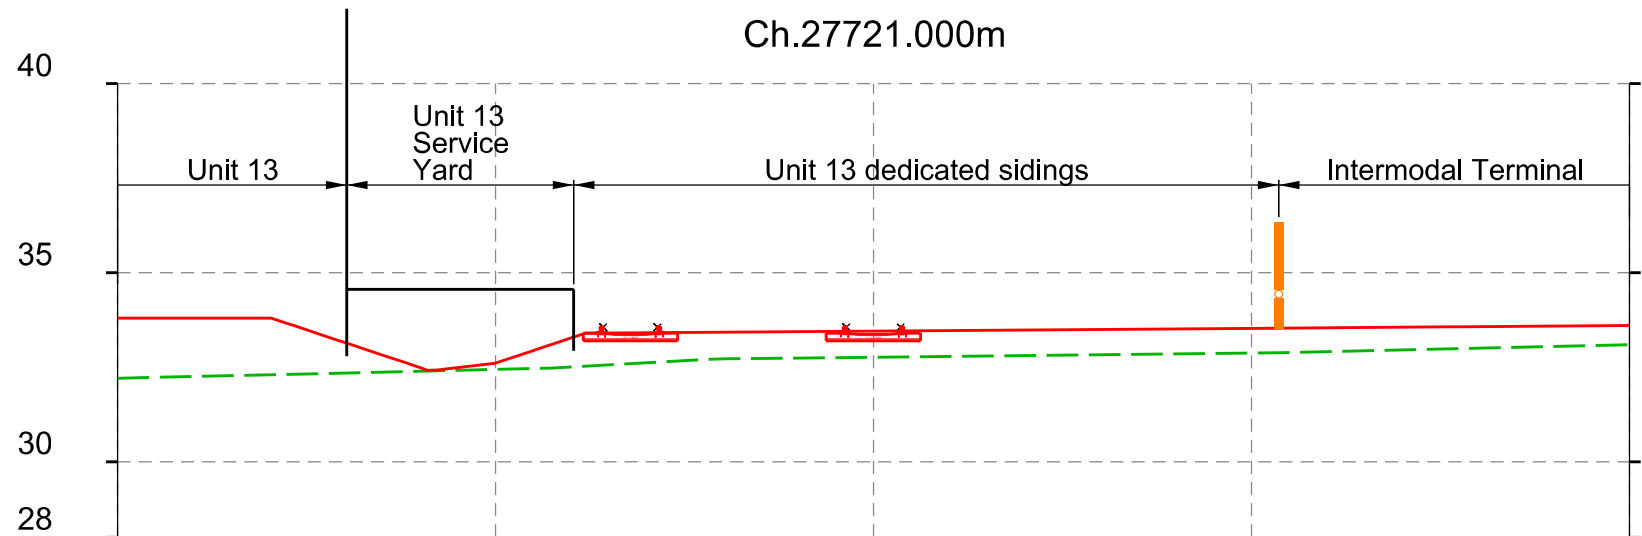

SECTION F
SCALE: H 1:200, V 1:200. DATUM: 28.000

- Notes**
- All dimensions in metres unless noted otherwise. All levels in metres unless noted otherwise.
 - General Arrangement Plan Document 2.11A is to be used as a location reference for each railway centreline and cross section location which is then shown on the cross section drawings.
 - The height of proposed bridges / embankments and the depth of cuttings are indicative subject to the limits of deviation referred to in the Order.
 - All structure positions and sizes shown are indicative.
 - The proposed works including their specific alignment will be subject to detailed design within the limits of deviation identified on the Works Plans.
 - Horizontal and vertical deviation of the rail alignments are permitted in accordance with Article 4 of the Development Consent Order.

Legend

---	EXISTING GROUND LEVEL
---	PROPOSED GROUND LEVEL

P01	10.10.25	For Information	AT	AP	CD
Rev	Date	Details of issue / revision	Drw	Ch'd	Apv

Issues & Revisions

Client
**INTERMODAL LOGISTICS
PARK NORTH LTD**

Project Title
**INTERMODAL LOGISTICS
PARK NORTH RAIL
FREIGHT INTERCHANGE**

Drawing Title
**RAILWAY PLANS
ILLUSTRATIVE
CROSS SECTIONS
SHEET 1 OF 2**

Regulation:	5(2) (o)	Document:	2.11D
Drawn:	A.Trust	Checked:	A.Pagani
Approved:	C.Dodd	Date:	10.10.25
BWB Ref:	233398	Scale@A1:	1:200

Project - Originator - Functional Breakdown - Spatial Breakdown - Form - Discipline - Number
ILPN-IMT-TRK-01-DR-TR-00004

Drawing Status	Rev
FOR INFORMATION	P01