
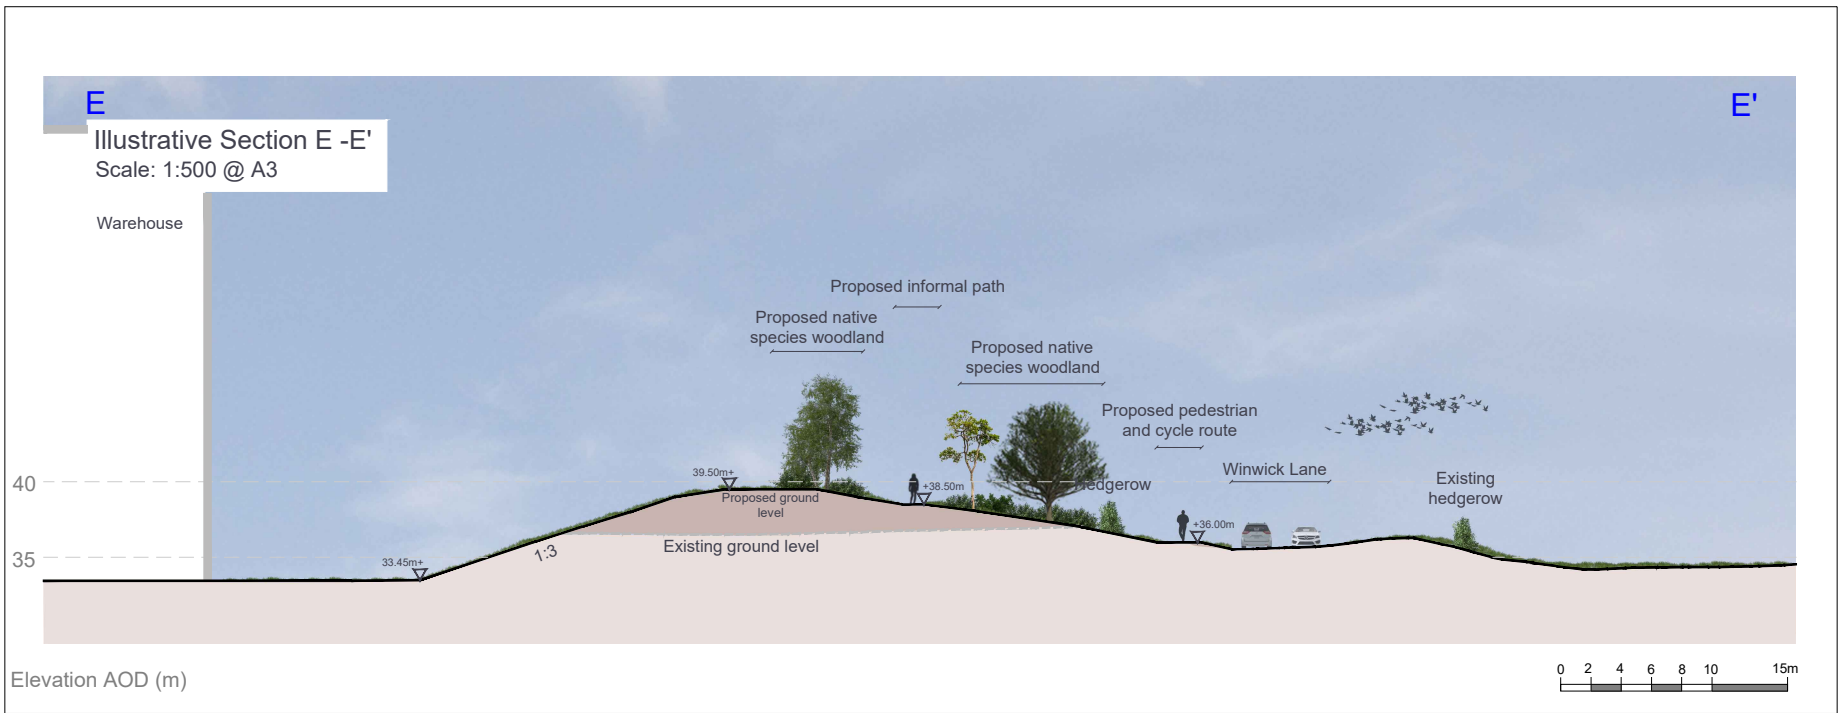


INTERMODAL LOGISTICS
PARK (ILP) NORTH

Date: 24.10.25
Paper Size: A3
Scale: 1:500

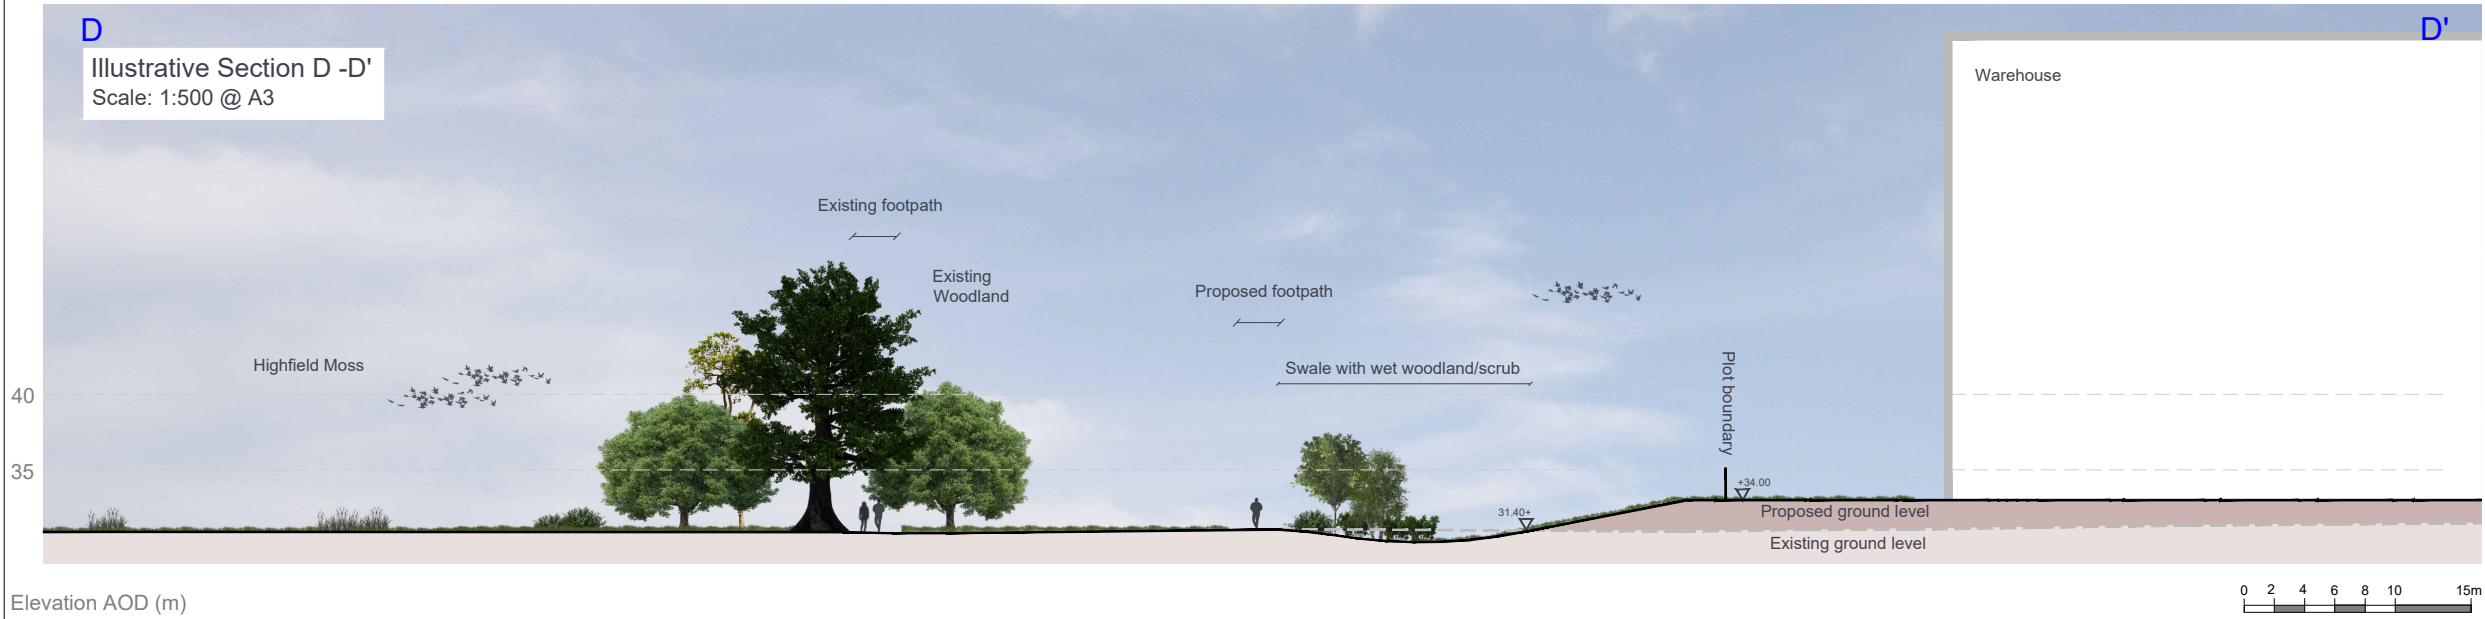

PEIR FIGURE 3.4.14:
Illustrative Sections
- Sheet 2 of 6

APFP Regulation: N/A
Document Ref: N/A
Drawing Number: PEIR Figure 3.4.14
Drawing Status: Statutory Consultation
Revision: P01
Drawn By: YK
Approved By: JM