
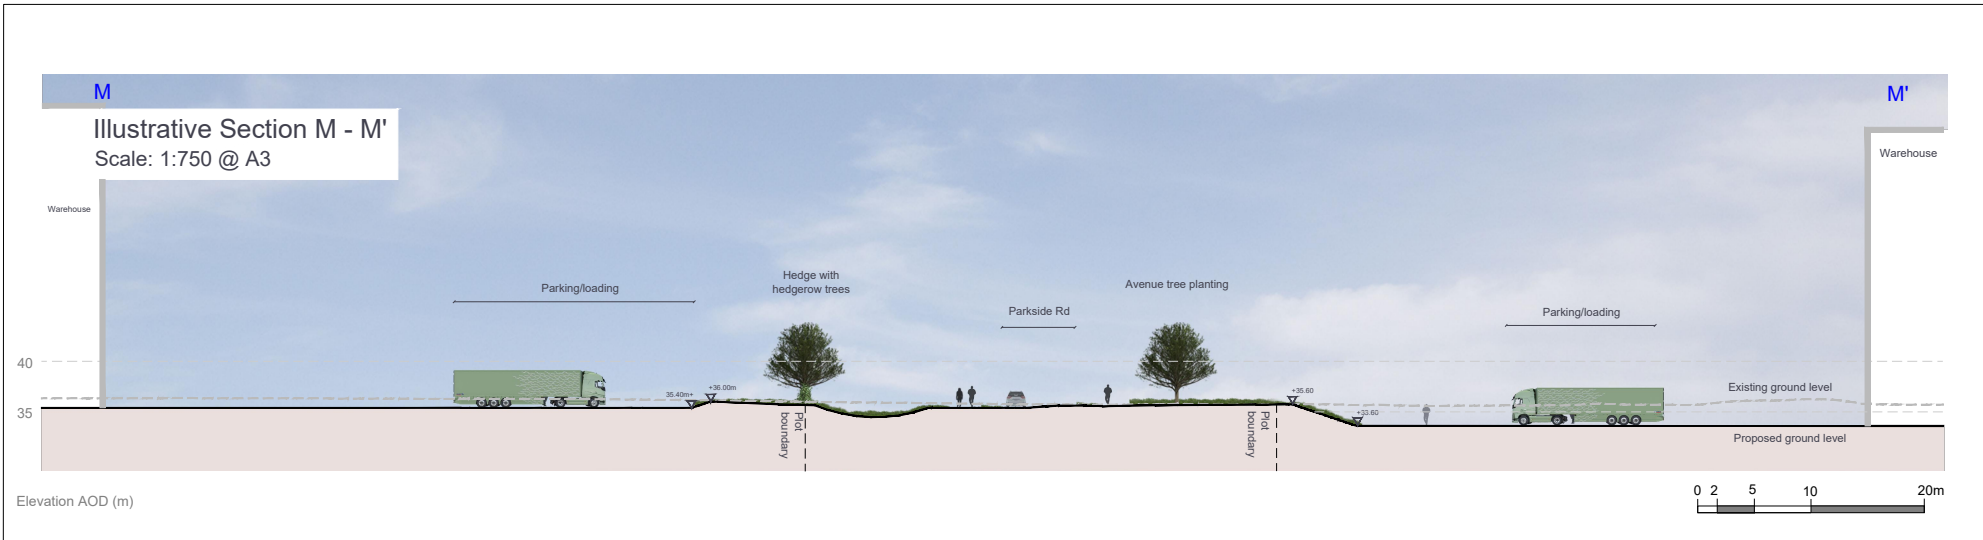


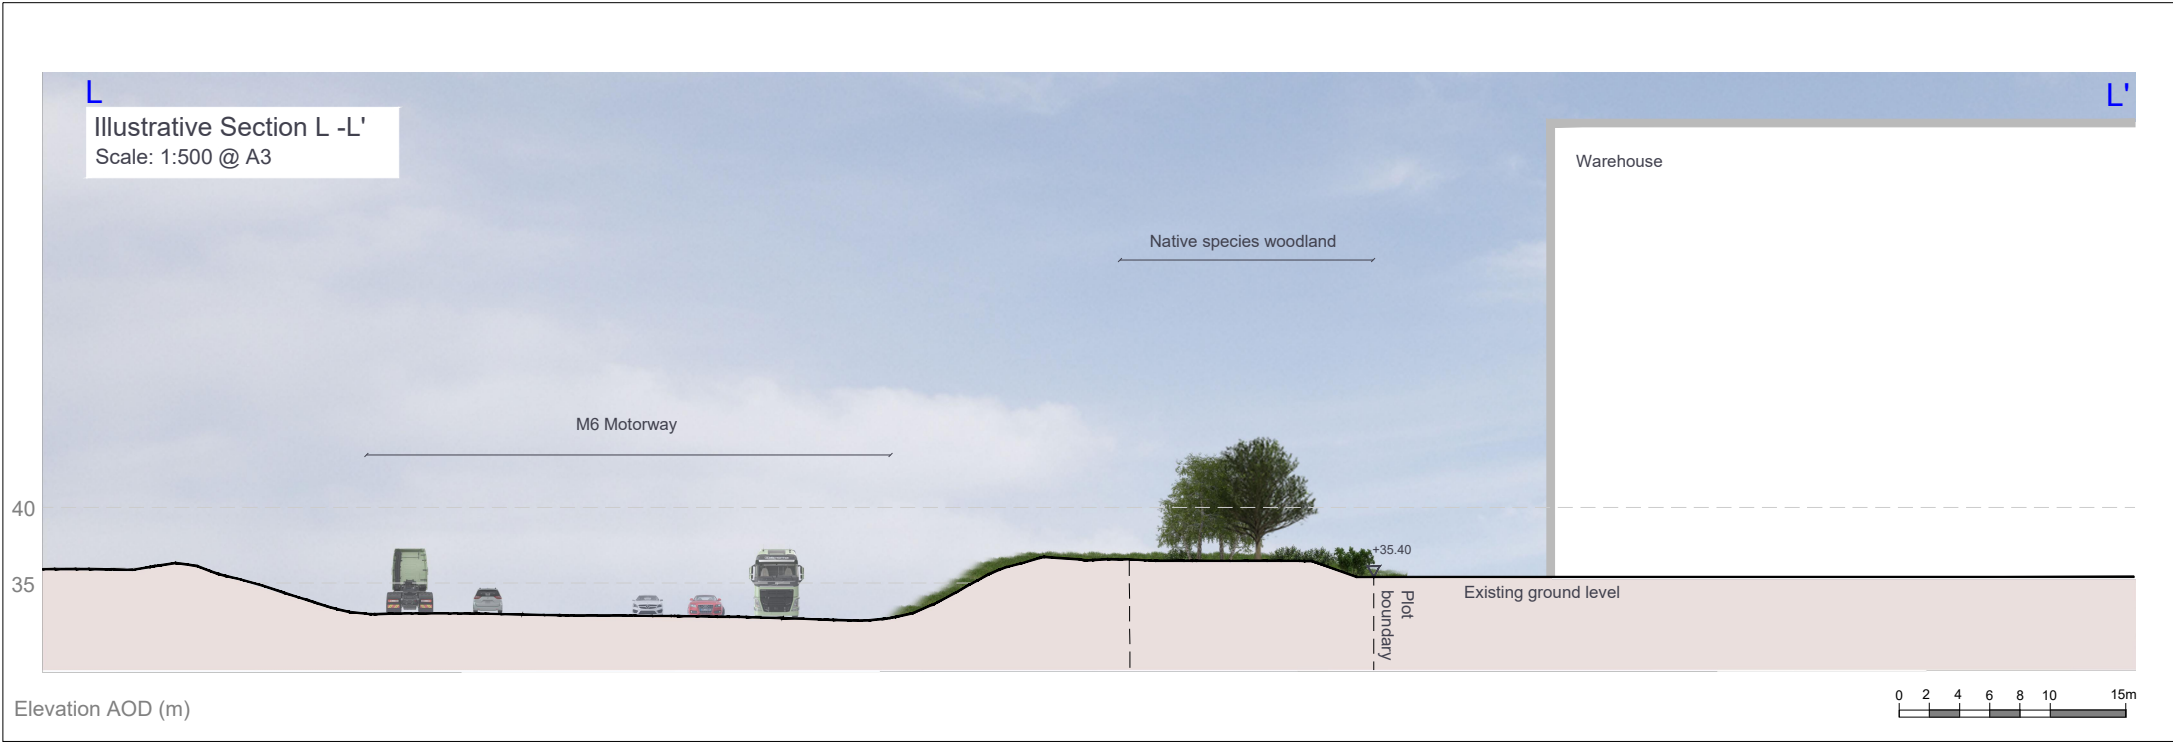

**INTERMODAL LOGISTICS
PARK (ILP) NORTH**

Date: 24.10.25

Paper Size: A3

Scale: As Shown



**PEIR FIGURE 3.4.18:
Illustrative Sections
- Sheet 6 of 6**

APFP Regulation: N/A

Document Ref: N/A

Drawing Number: PEIR Figure 3.4.18

Drawing Status: Statutory Consultation

Revision: P01

Drawn By: YK

Approved By: JM