


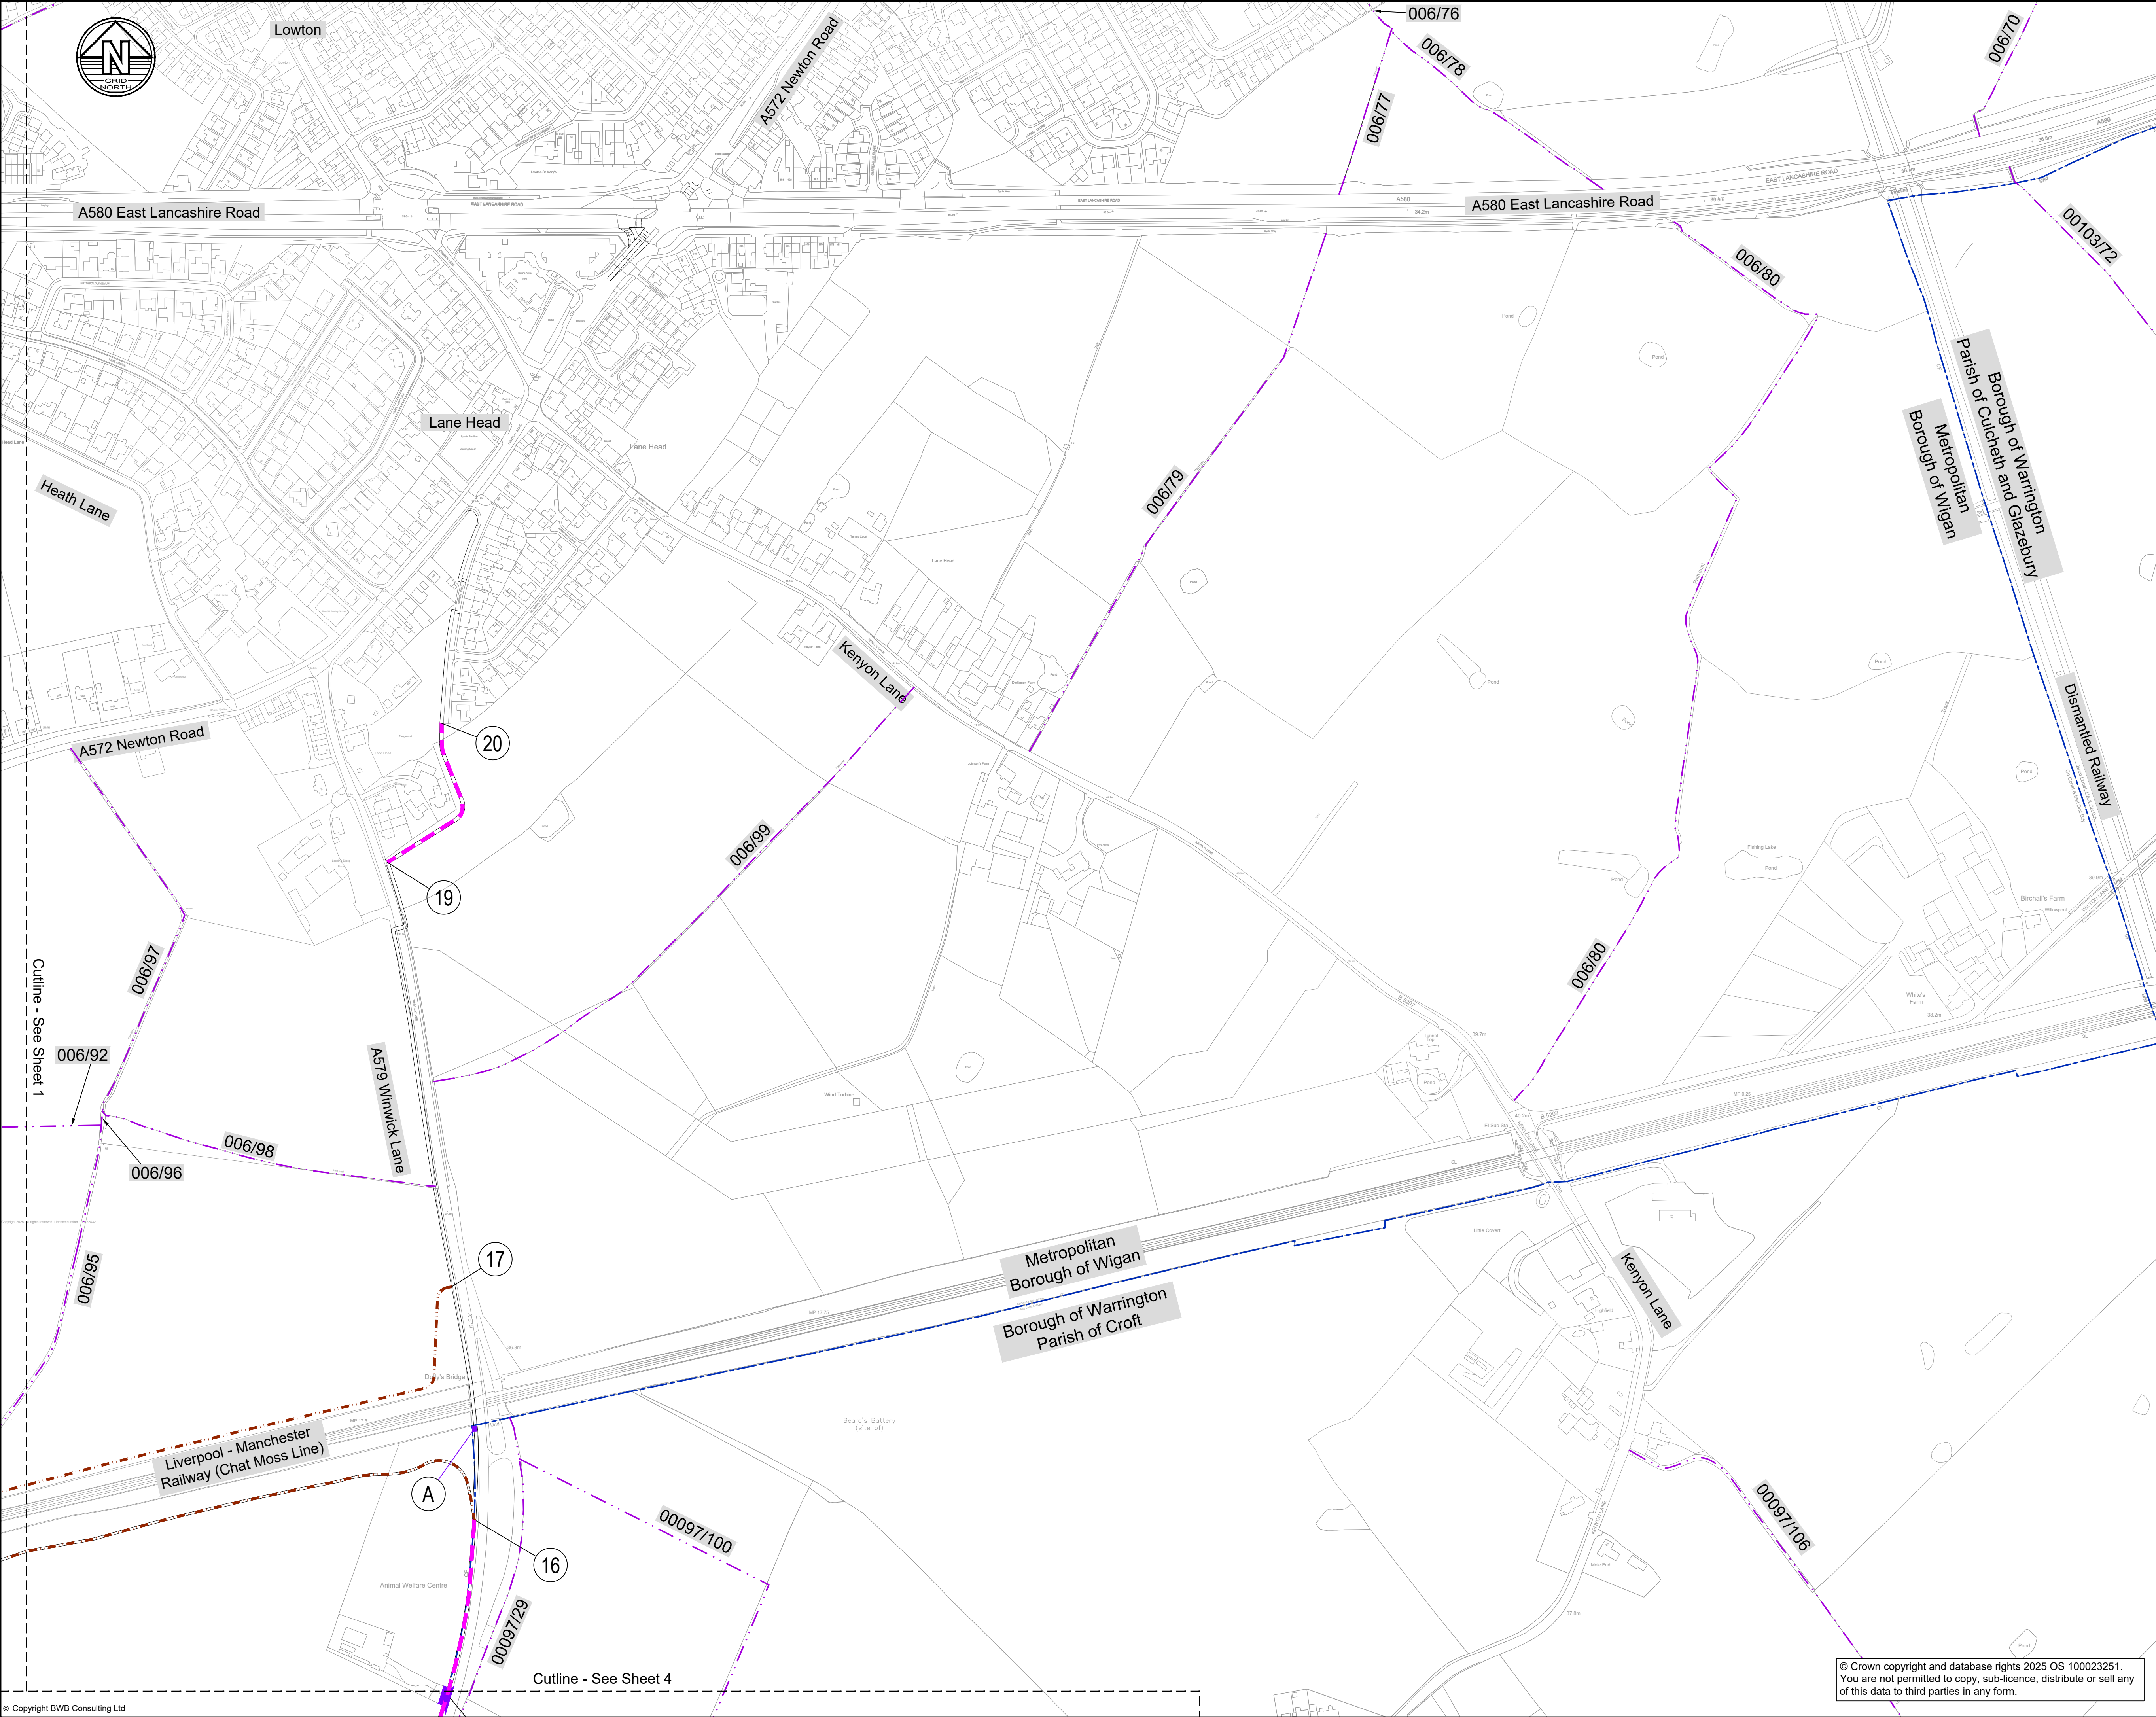

Legend

GENERAL

DISTRICT BOUNDARY

PARISH BOUNDARY

STREETS TO BE PERMANENTLY STOPPED UP

XI

ROMAN NUMERAL REFERENCE LABELS: REFER TO SCHEDULE 4 OF THE DEVELOPMENT CONSENT ORDER

EXISTING HIGHWAY TO BE STOPPED UP

SUBSTITUTE HIGHWAY: ALL PURPOSE LOCAL HIGHWAY

PUBLIC RIGHTS OF WAY

1

NUMERIC REFERENCE LABELS: REFER TO SCHEDULE 5 OF THE DEVELOPMENT CONSENT ORDER

EXISTING PUBLIC FOOTPATH RETAINED

EXISTING PUBLIC FOOTPATH STOPPED UP

NEW PUBLIC FOOTPATH CREATED

LIMIT OF DEVIATION OF NEW PUBLIC FOOTPATH CREATED AS DESCRIBED

NEW CYCLE TRACK CREATED (ALL PURPOSE HIGHWAY FOR USE BY PEDESTRIANS AND CYCLISTS ONLY, MAINTAINABLE AT PUBLIC EXPENSE)

TRACK NOT SHOWN ON DEFINITIVE MAP STOPPED UP

PRIVATE MEANS OF ACCESS

A

ALPHABETIC REFERENCE LABELS: REFER TO SCHEDULE 6 OF THE DEVELOPMENT CONSENT ORDER

EXISTING PRIVATE MEANS OF ACCESS STOPPED UP

NEW PRIVATE MEANS OF ACCESS

THE LEGEND IS IDENTICAL ON ALL SHEETS OF THE ACCESS AND RIGHTS OF WAY PLANS AND THEREFORE NOT ALL ITEMS DETAILED IN THE LEGEND ARE REPRESENTED ON EACH SHEET

050100150200

SCALE: METRES

P03

22.10.25

Minor amendment to legend

RC

SRH

SRH

P02

14.10.25

Issued for comment

RC

SRH

SRH

P01

07.10.25

Issued for comment

RC

SRH

SRH

Rev

Date

Details of issue / revision

Drw

Ch'd

Apv

Issues & Revisions

THE INTERMODAL LOGISTICS PARK NORTH STRATEGIC RAIL FREIGHT INTERCHANGE ORDER 202[X]

Project Title

INTERMODAL LOGISTICS PARK NORTH RAIL FREIGHT INTERCHANGE

Drawing Title

ACCESS AND RIGHTS OF WAY PLAN SHEET 2

Regulation:

5(2) (k)

Document:

2.4B

Drawn:

R.Corcoran

Checked:

S.Hilditch

Approved:

S.Hilditch

Date:

03.10.25

BWB Ref:

233398

Scale@A1:

1:2,500

Project - Originator - Functional Breakdown - Spatial Breakdown - Form - Discipline - Number

ILPN-BWB-LDC-02-DR-CH-0172

Drawing Status

S3 - FOR COMMENT

Rev

P03

© Copyright BWB Consulting Ltd

© Crown copyright and database rights 2025 OS 100023251. You are not permitted to copy, sub-licence, distribute or sell any of this data to third parties in any form.