
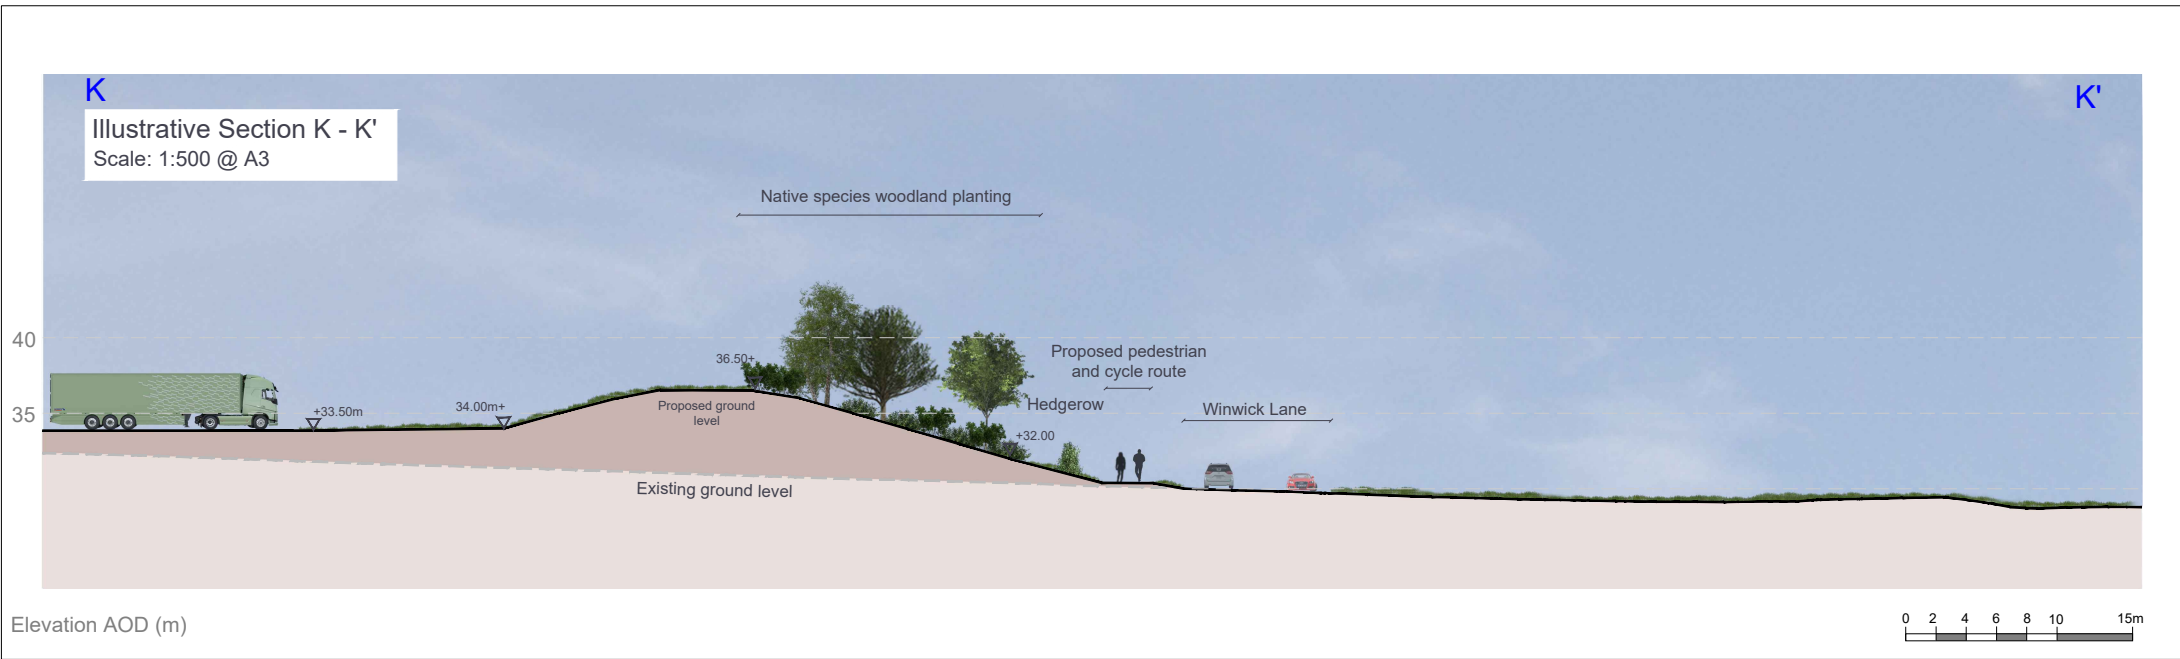


INTERMODAL LOGISTICS
PARK (ILP) NORTH

Date: 24.10.25

Paper Size: A3

Scale: 1:500

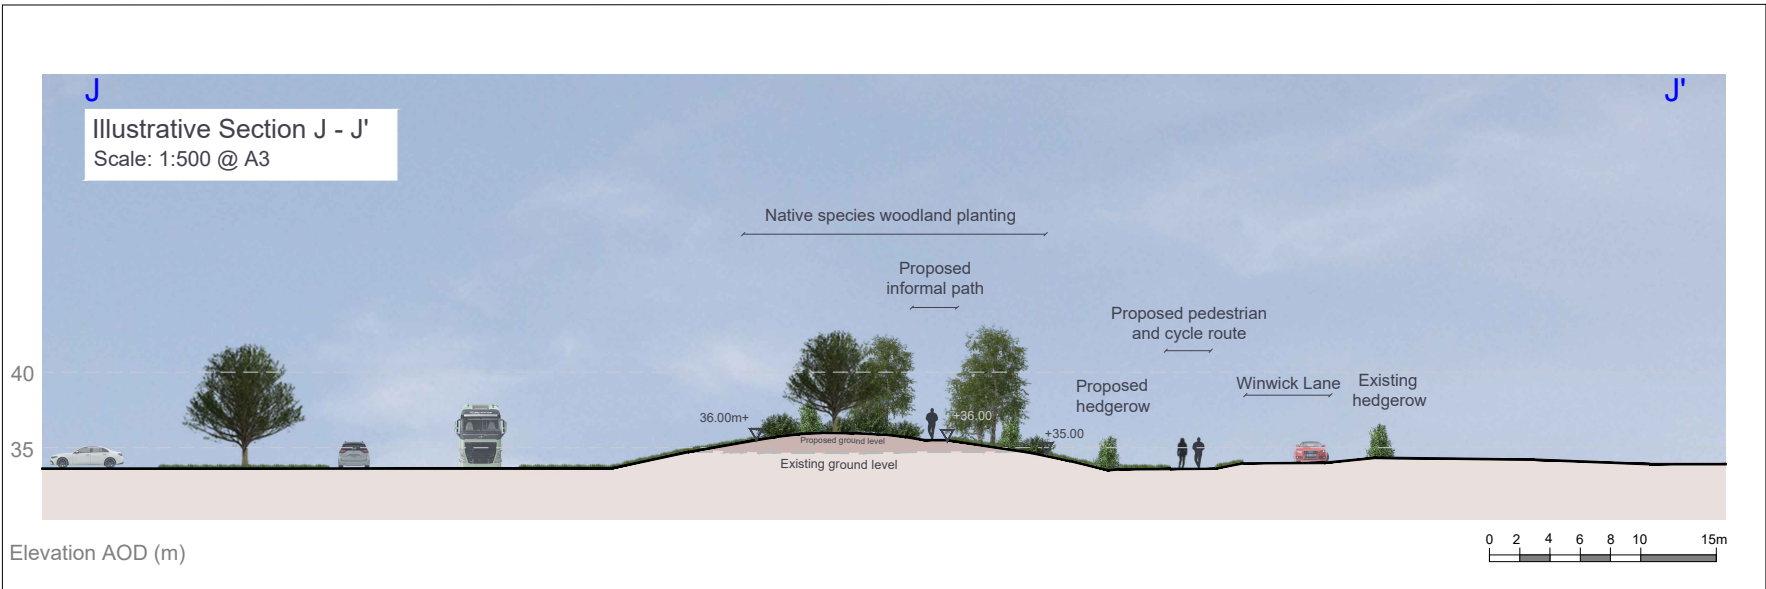

PEIR FIGURE 3.4.17:
Illustrative Sections
- Sheet 5 of 6

APFP Regulation: N/A

Document Ref: N/A

Drawing Number: PEIR Figure 3.4.17

Drawing Status: Statutory Consultation

Revision: P01

Drawn By: YK

Approved By: JM