




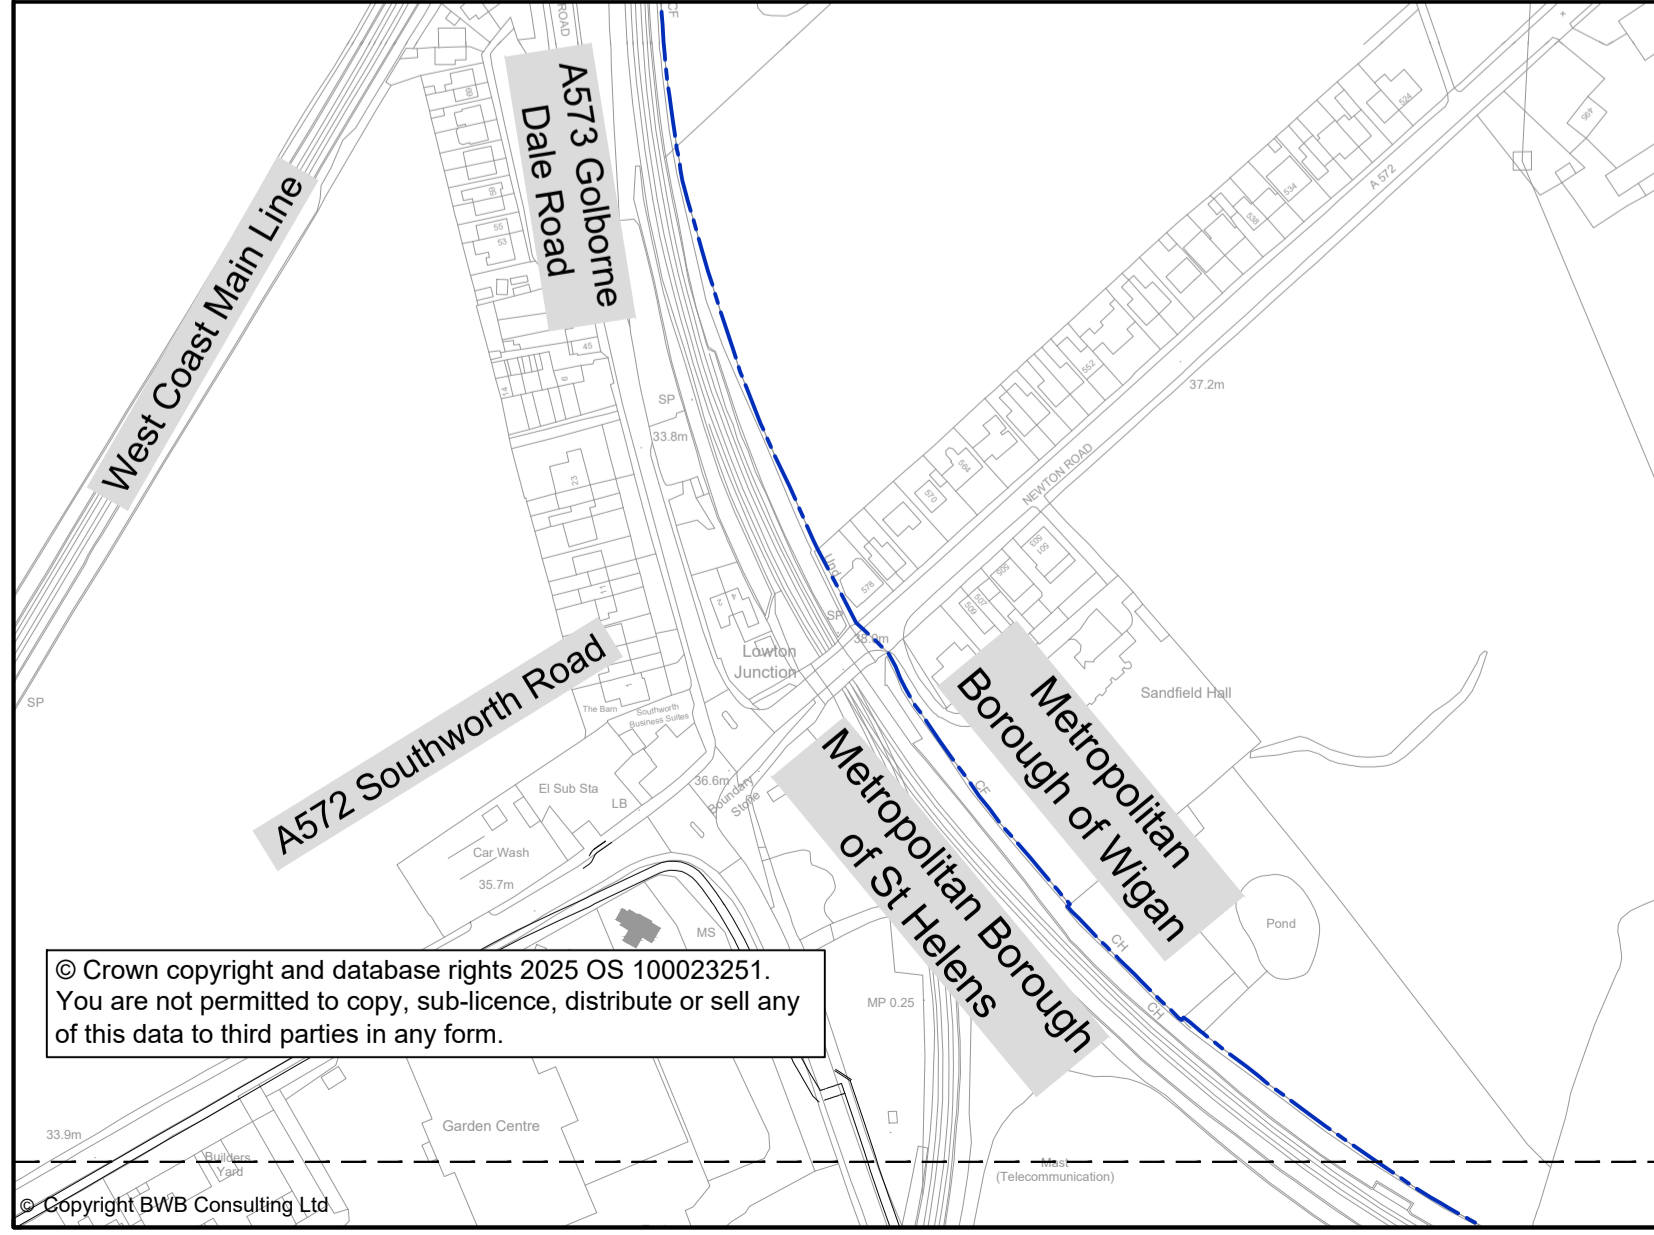

Inset 1A 1:1,000

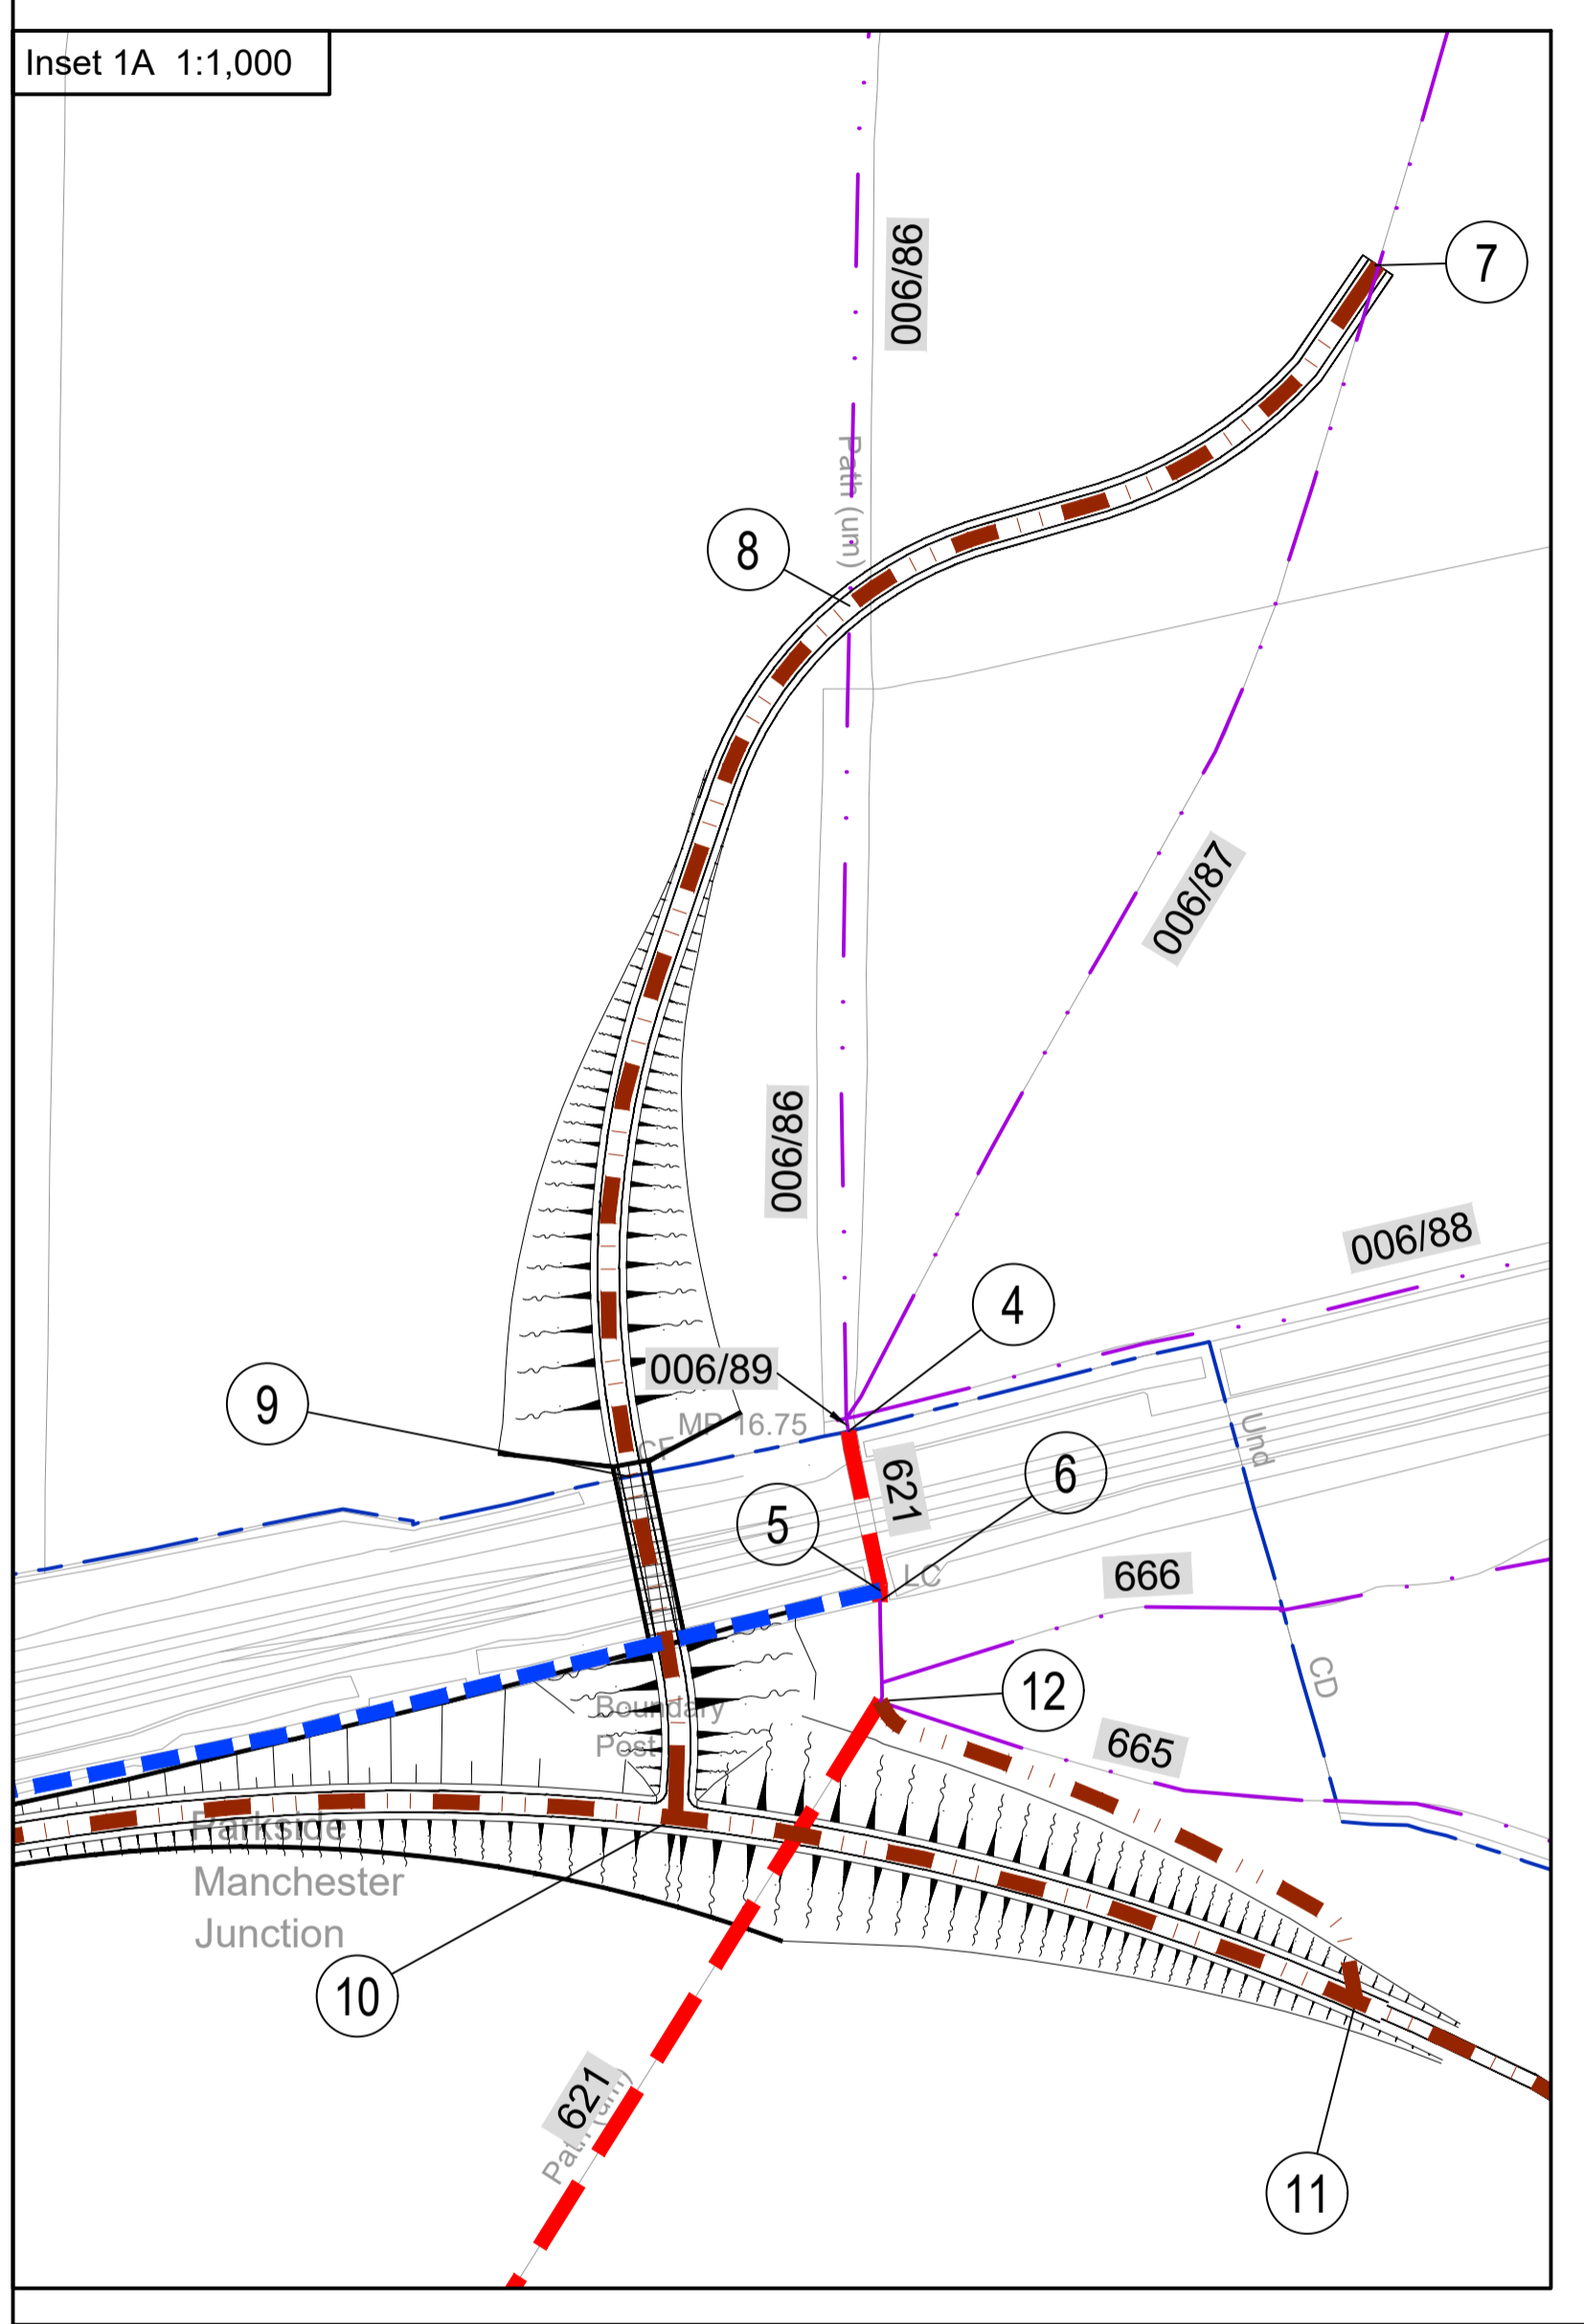

© Crown copyright and database rights 2025 OS 100023251. You are not permitted to copy, sub-licence, distribute or sell any of this data to third parties in any form.

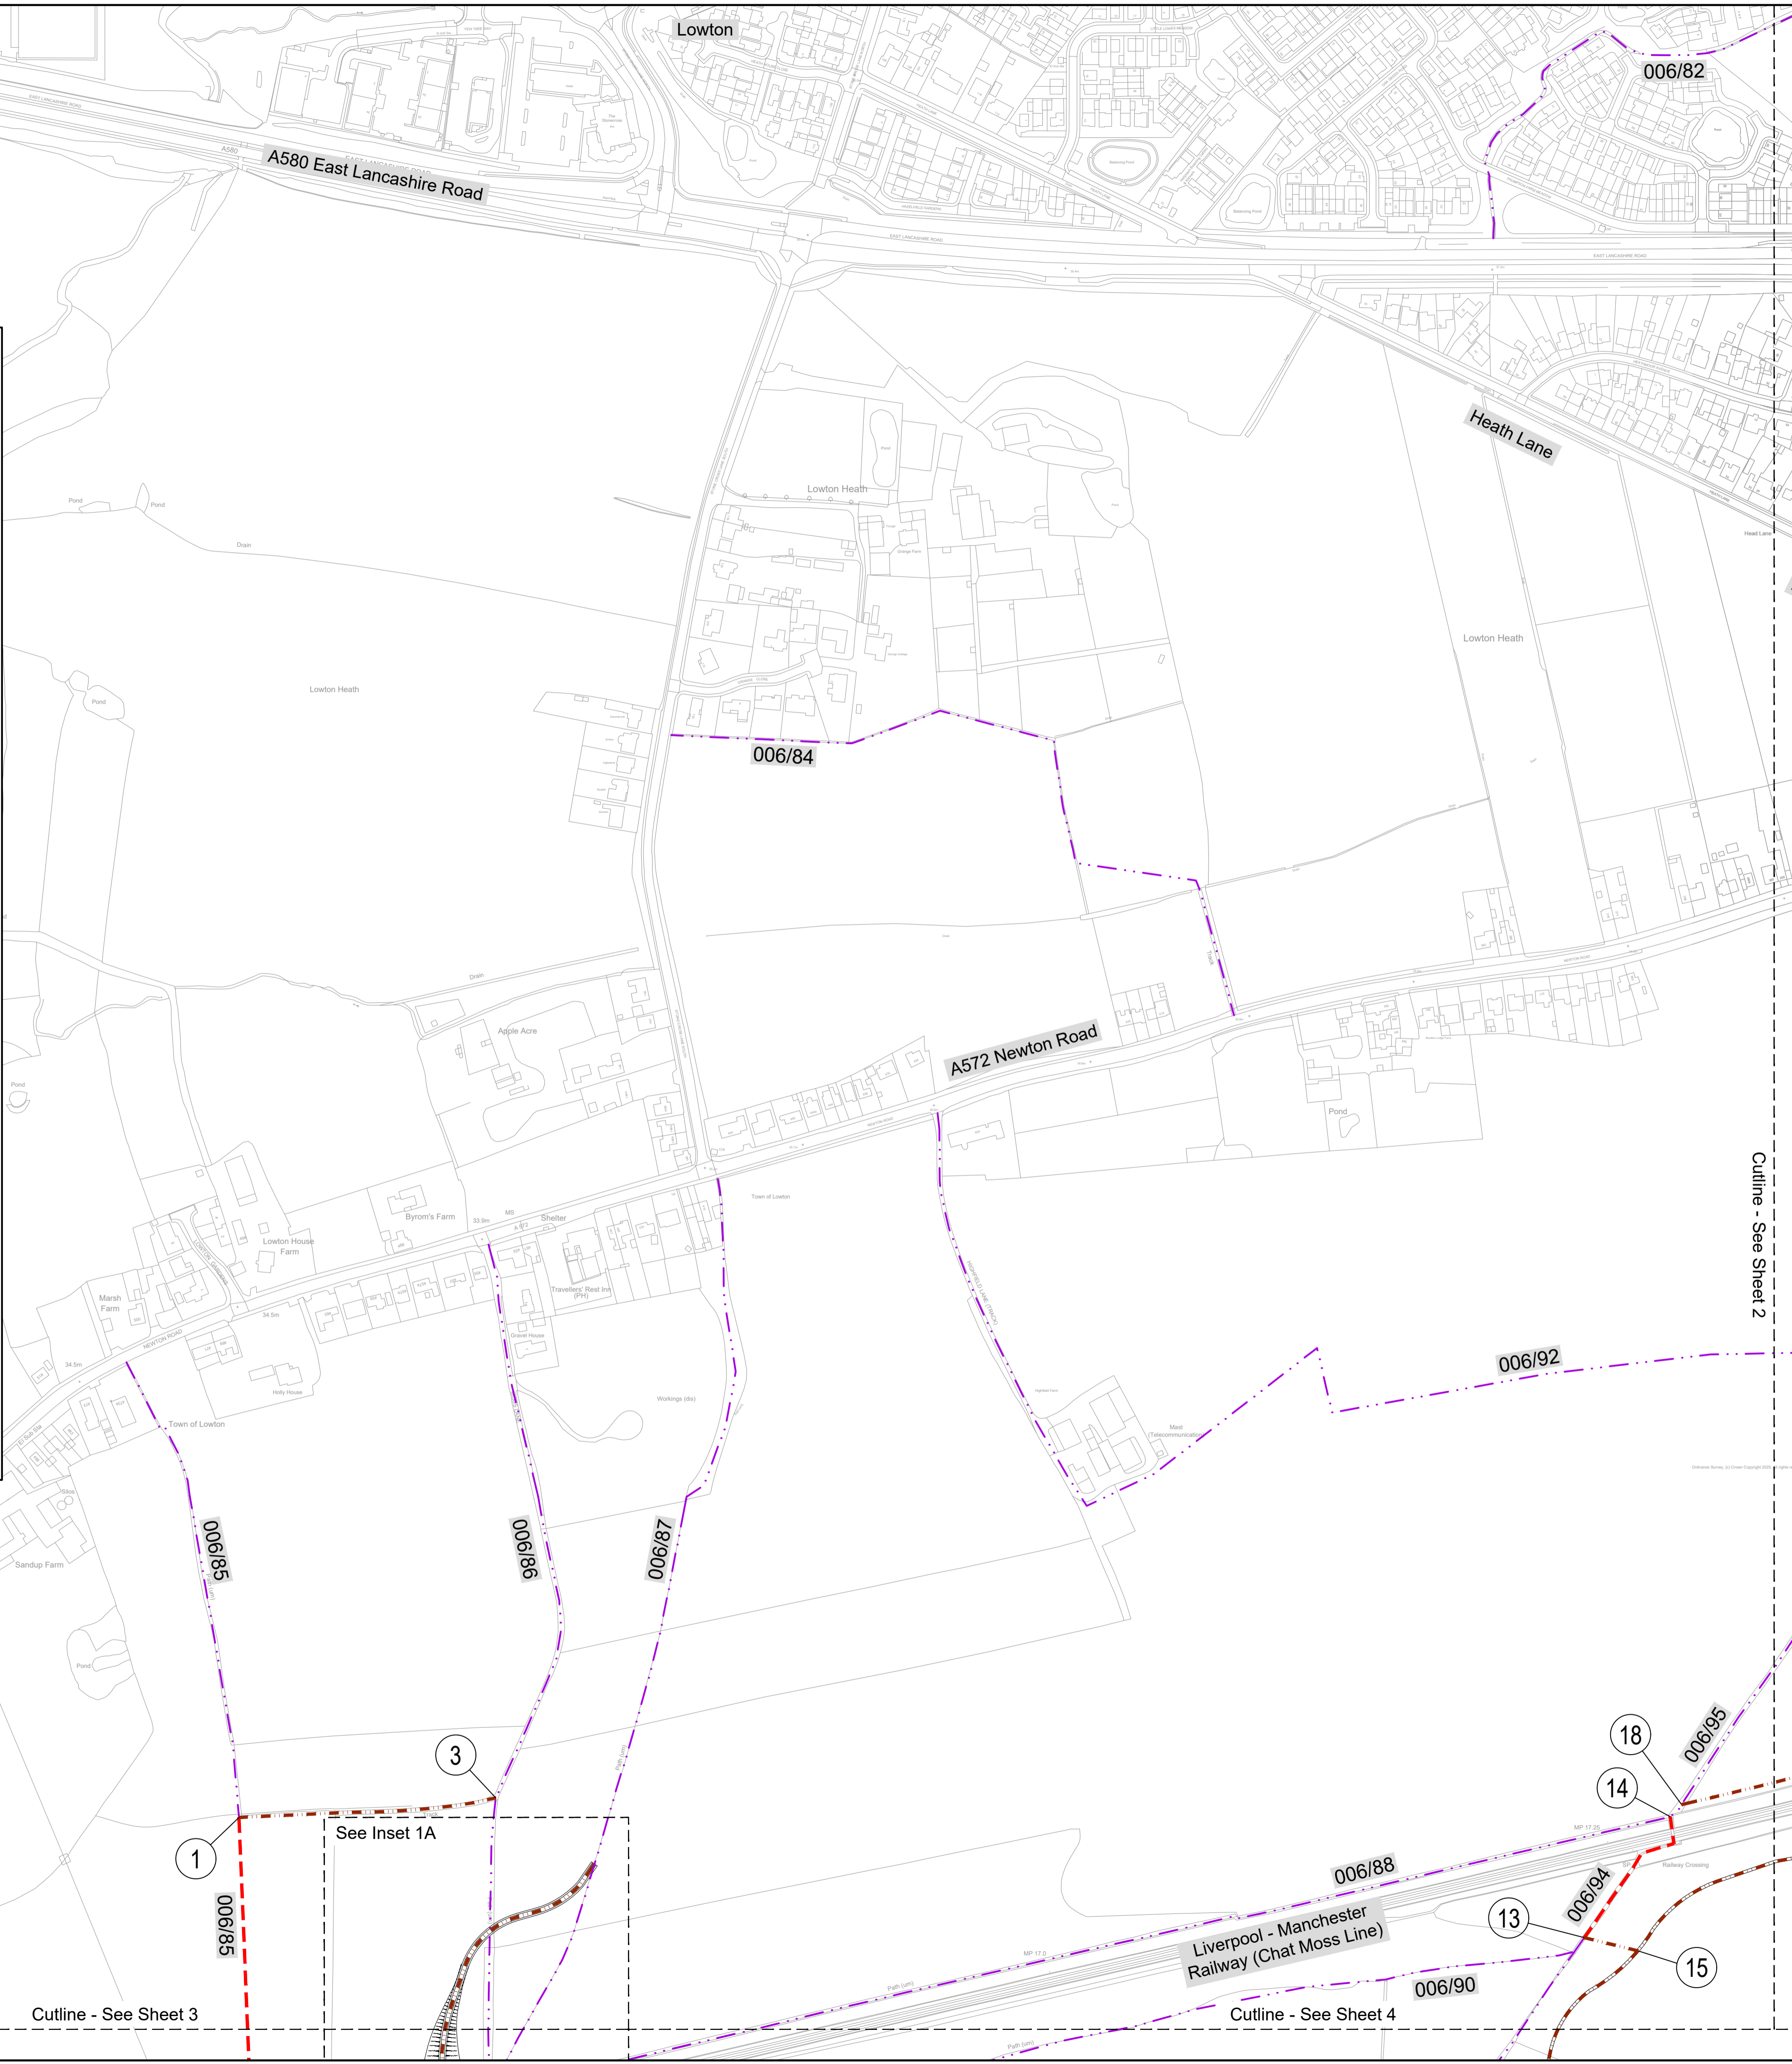

**Legend**

**GENERAL**

- DISTRICT BOUNDARY
- PARISH BOUNDARY

**STREETS TO BE PERMANENTLY STOPPED UP**

- ROMAN NUMERAL REFERENCE LABELS: REFER TO SCHEDULE 4 OF THE DEVELOPMENT CONSENT ORDER
- EXISTING HIGHWAY TO BE STOPPED UP
- SUBSTITUTE HIGHWAY: ALL PURPOSE LOCAL HIGHWAY


**PUBLIC RIGHTS OF WAY**

- NUMERIC REFERENCE LABELS: REFER TO SCHEDULE 5 OF THE DEVELOPMENT CONSENT ORDER
- EXISTING PUBLIC FOOTPATH RETAINED
- EXISTING PUBLIC FOOTPATH STOPPED UP
- NEW PUBLIC FOOTPATH CREATED
- LIMIT OF DEVIATION OF NEW PUBLIC FOOTPATH CREATED AS DESCRIBED
- NEW CYCLE TRACK CREATED (ALL PURPOSE HIGHWAY FOR USE BY PEDESTRIANS AND CYCLISTS ONLY, MAINTAINABLE AT PUBLIC EXPENSE)
- TRACK NOT SHOWN ON DEFINITIVE MAP STOPPED UP

**PRIVATE MEANS OF ACCESS**

- ALPHABETIC REFERENCE LABELS: REFER TO SCHEDULE 6 OF THE DEVELOPMENT CONSENT ORDER
- EXISTING PRIVATE MEANS OF ACCESS STOPPED UP
- NEW PRIVATE MEANS OF ACCESS

THE LEGEND IS IDENTICAL ON ALL SHEETS OF THE ACCESS AND RIGHTS OF WAY PLANS AND THEREFORE NOT ALL ITEMS DETAILED IN THE LEGEND ARE REPRESENTED ON EACH SHEET

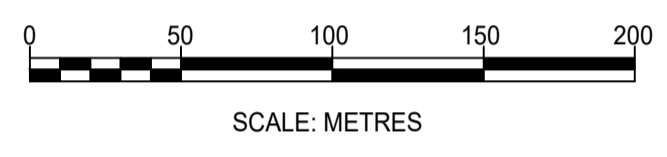

P03	22.10.25	Minor amendment to legend	RC	SRH	SRH
P02	14.10.25	Issued for comment	RC	SRH	SRH
P01	07.10.25	Issued for comment	RC	SRH	SRH
Rev	Date	Details of issue / revision	Drw	CRG	APV

**Issues & Revisions**

**THE INTERMODAL LOGISTICS PARK NORTH STRATEGIC RAIL FREIGHT INTERCHANGE ORDER 202[X]**

**INTERMODAL LOGISTICS PARK NORTH RAIL FREIGHT INTERCHANGE**

**ACCESS AND RIGHTS OF WAY PLAN SHEET 1**

Regulation:	5(2) (k)	Document:	2.4A
Drawn:	R.Corcoran	Checked:	S.Hilditch
Approved:	S.Hilditch	Date:	03.10.25
BWB Ref:	233398	Scale@A1:	1:2,500
Project - Originator - Functional Breakdown - Spatial Breakdown - Form - Discipline - Number			
<b>ILPN-BWB-LDC-01-DR-CH-0171</b>			
Drawing Status	S3 - FOR COMMENT		Rev
			<b>P03</b>