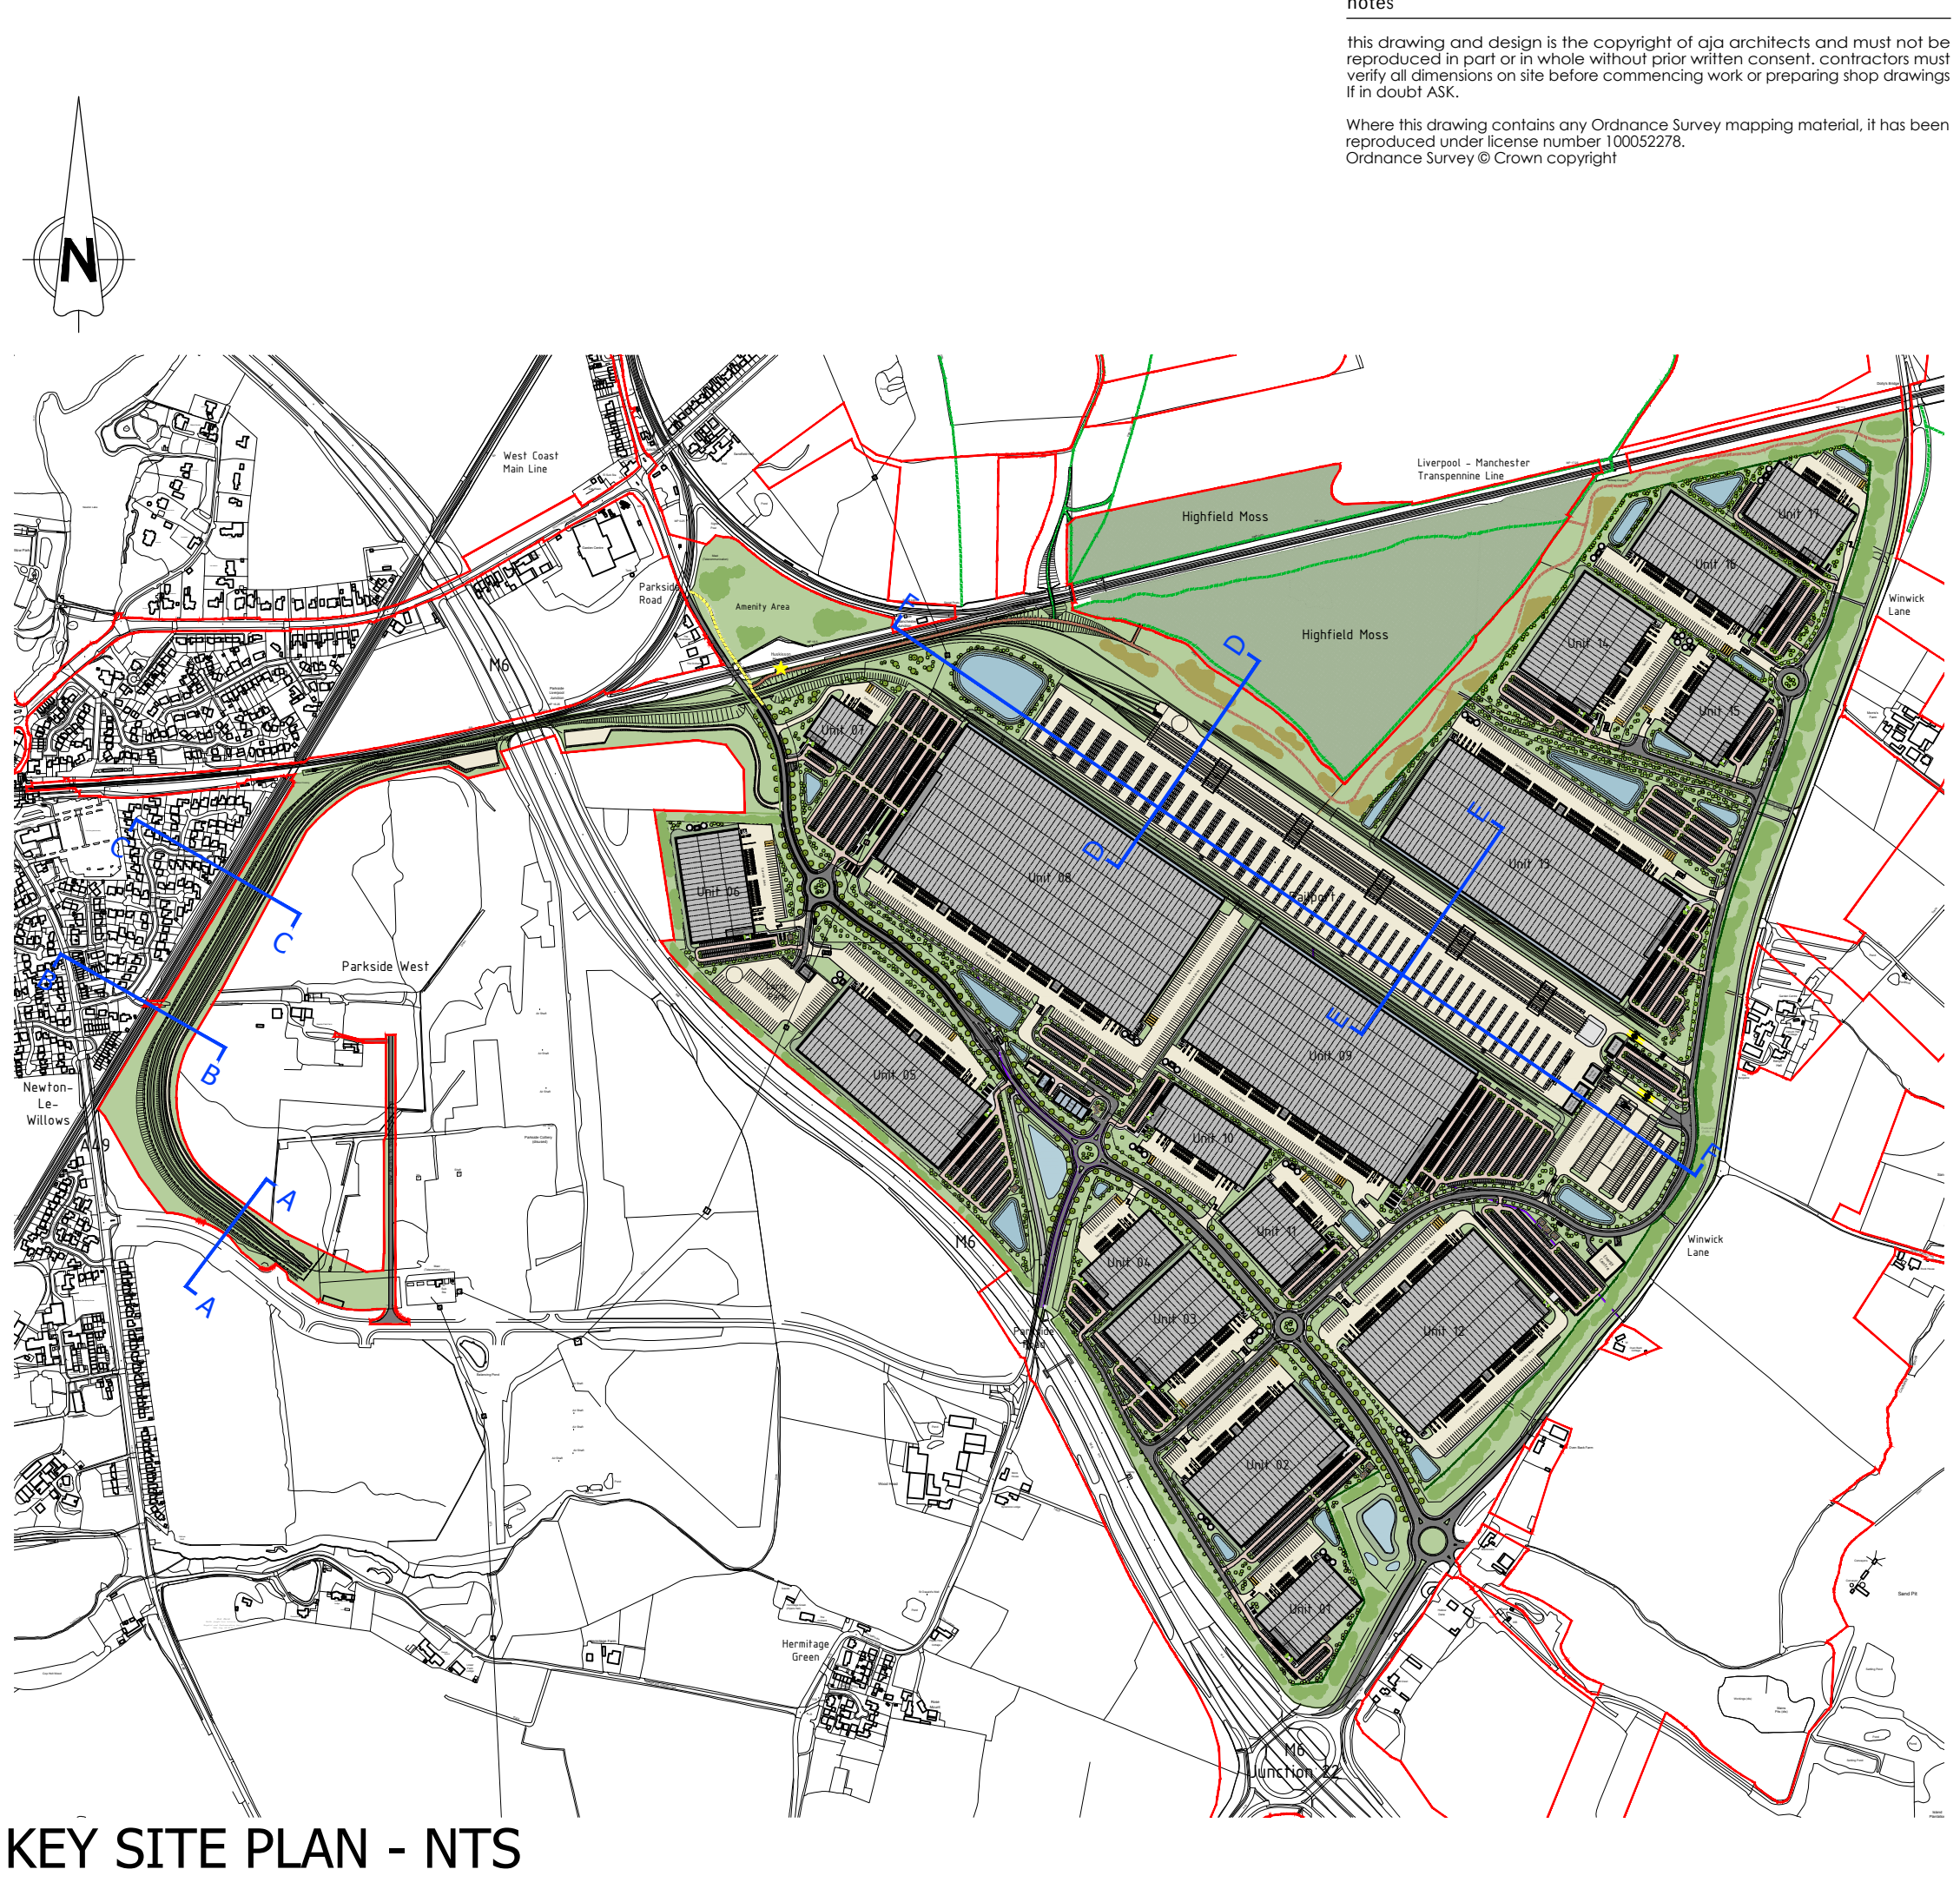
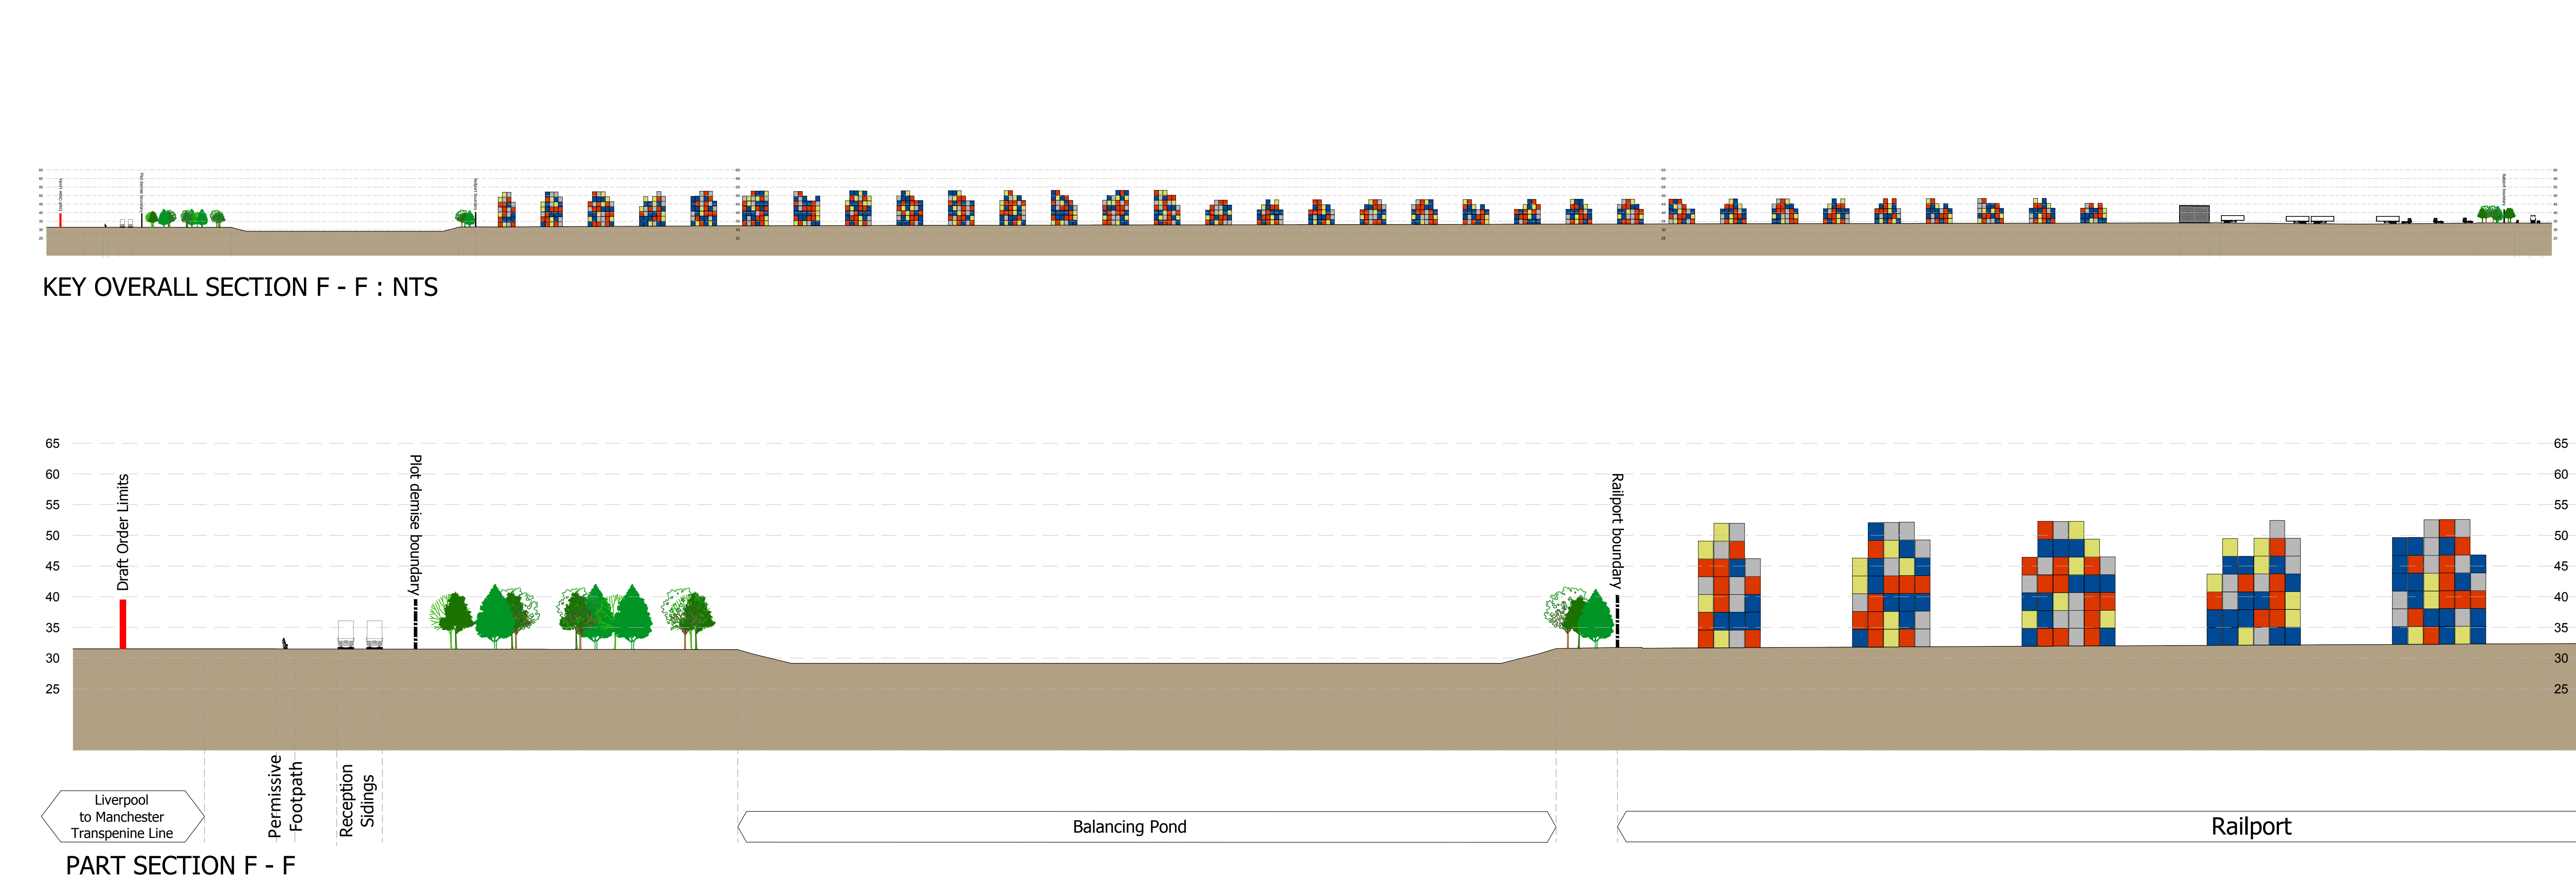


notes

this drawing and design is the copyright of aja architects and must not be reproduced in part or in whole without prior written consent. contractors must verify all dimensions on site before commencing work or preparing shop drawings. If in doubt ASK.

Where this drawing contains any Ordnance Survey mapping material, it has been reproduced under license number 100032276.

Ordnance Survey © Crown copyright

no. date revision by



aja architects
1170 Elliott Court
Herald Avenue
Coventry Business Park
COVENTRY CV5 6UB
E: aja@aja-architects.com
W: www.aja-architects.com

T: 024 7625 3200

client



project

Intermodal Logistics
Park North

drawing

Illustrative Long Site Section
Through Railport

scale 1:500 @ A0 drawn mh

checked mjl date 08.10.25

no

7275 - 110

