


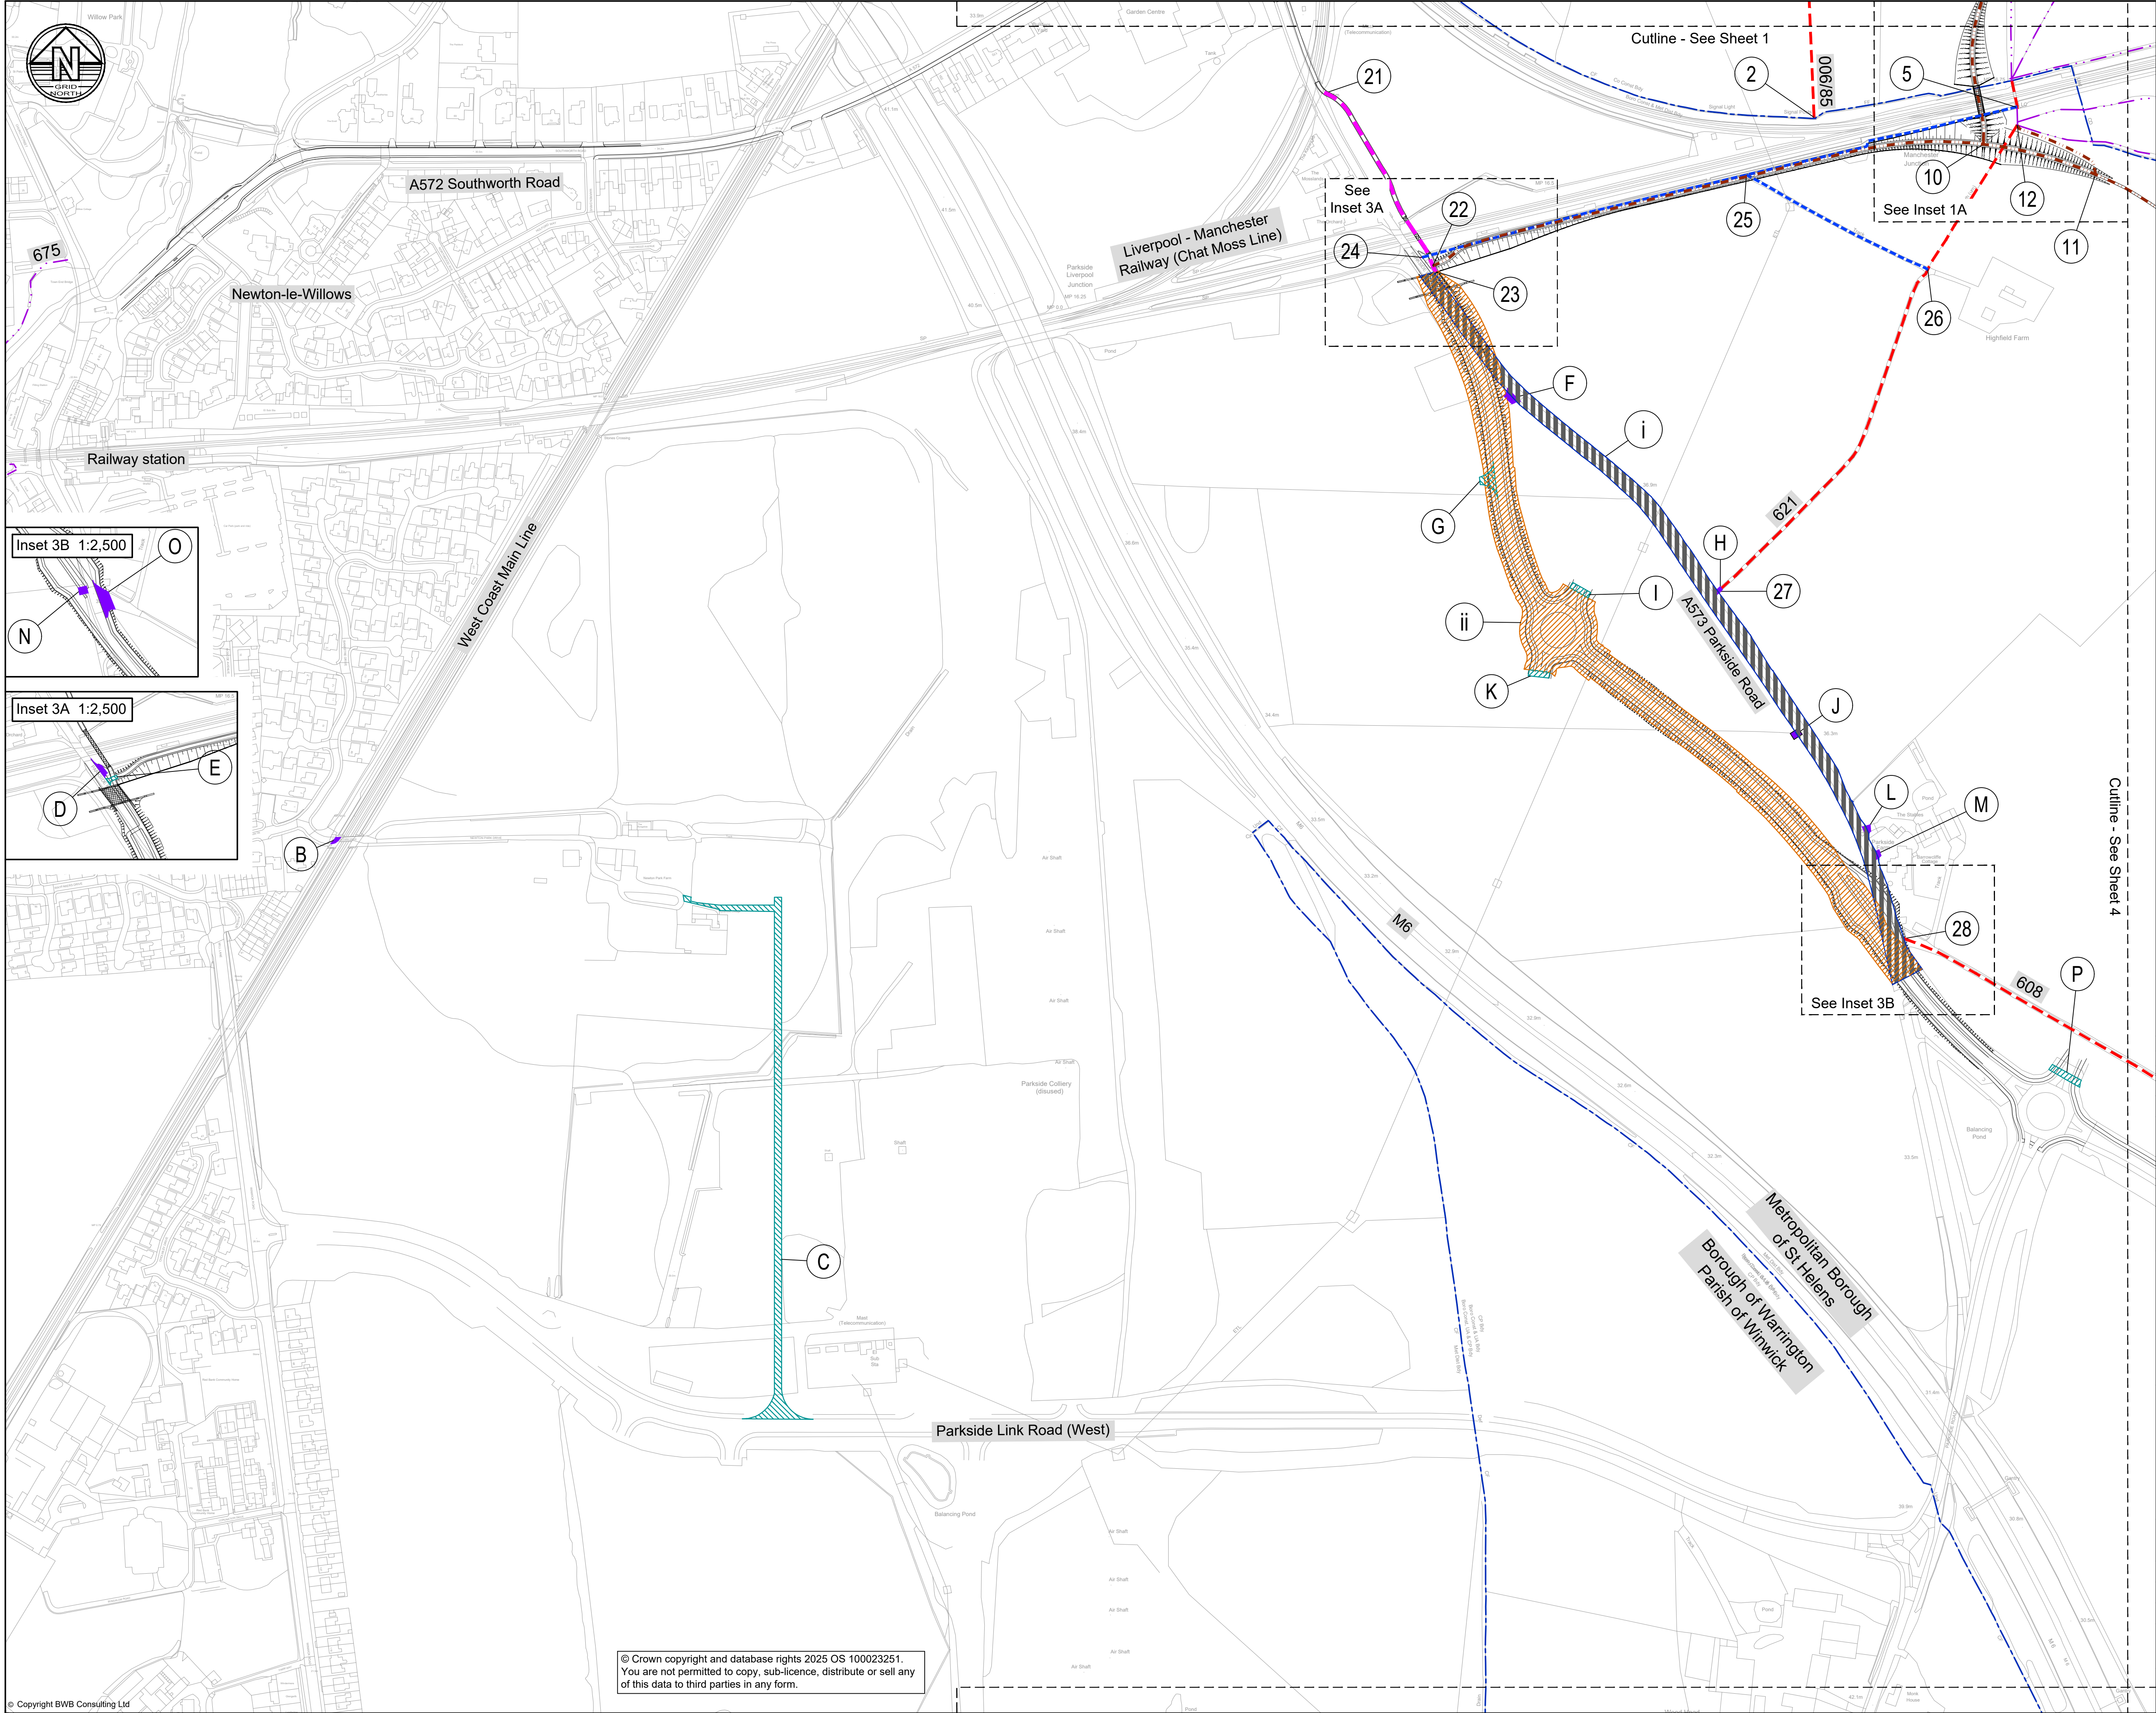

GENERAL

DISTRICT BOUNDARY

PARISH BOUNDARY

STREETS TO BE PERMANENTLY STOPPED UP

XI

ROMAN NUMERAL REFERENCE LABELS: REFER TO SCHEDULE 4 OF THE DEVELOPMENT CONSENT ORDER

EXISTING HIGHWAY TO BE STOPPED UP

SUBSTITUTE HIGHWAY: ALL PURPOSE LOCAL HIGHWAY

PUBLIC RIGHTS OF WAY

1

NUMERIC REFERENCE LABELS: REFER TO SCHEDULE 5 OF THE DEVELOPMENT CONSENT ORDER

EXISTING PUBLIC FOOTPATH RETAINED

EXISTING PUBLIC FOOTPATH STOPPED UP

NEW PUBLIC FOOTPATH CREATED

LIMIT OF DEVIATION OF NEW PUBLIC FOOTPATH CREATED AS DESCRIBED

NEW CYCLE TRACK CREATED (ALL PURPOSE HIGHWAY FOR USE BY PEDESTRIANS AND CYCLISTS ONLY, MAINTAINABLE AT PUBLIC EXPENSE)

TRACK NOT SHOWN ON DEFINITIVE MAP STOPPED UP

PRIVATE MEANS OF ACCESS

A

ALPHABETIC REFERENCE LABELS: REFER TO SCHEDULE 6 OF THE DEVELOPMENT CONSENT ORDER

EXISTING PRIVATE MEANS OF ACCESS STOPPED UP

NEW PRIVATE MEANS OF ACCESS

THE LEGEND IS IDENTICAL ON ALL SHEETS OF THE ACCESS AND RIGHTS OF WAY PLANS AND THEREFORE NOT ALL ITEMS DETAILED IN THE LEGEND ARE REPRESENTED ON EACH SHEET

050100150200

SCALE: METRES

P0322.10.25Minor amendment to legendRC SRH SRH

P0214.10.25Issued for commentRC SRH SRH

P0107.10.25Issued for commentRC SRH SRH

RevDateDetails of issue / revisionDrwCh'dApv

Issues & Revisions

THE INTERMODAL LOGISTICS PARK NORTH STRATEGIC RAIL FREIGHT INTERCHANGE ORDER 202[X]

Project Title

INTERMODAL LOGISTICS PARK NORTH RAIL FREIGHT INTERCHANGE

Drawing Title

ACCESS AND RIGHTS OF WAY PLAN SHEET 3

Regulation:5(2) (k)Document:2.4C

Drawn:R.CorcoranChecked:S.Hilditch

Approved:S.HilditchDate:03.10.25

BWB Ref:233398Scale@A1:1:2,500

Project - Originator - Functional Breakdown - Spatial Breakdown - Form - Discipline - Number

ILPN-BWB-LDC-03-DR-CH-0173

Drawing Status

S3 - FOR COMMENT

Rev

P03

© Crown copyright and database rights 2025 OS 100023251. You are not permitted to copy, sub-licence, distribute or sell any of this data to third parties in any form.

© Copyright BWB Consulting Ltd

J:\2023\233398-Parkside East\Project\Delivery\01-WIP\Drawings\01 - Highways - DCO Stage\ILPN-BWB-LDC-ZZ-DR-CH-0170_Document 2.4_Access & Rights of Way Plans.dwg