
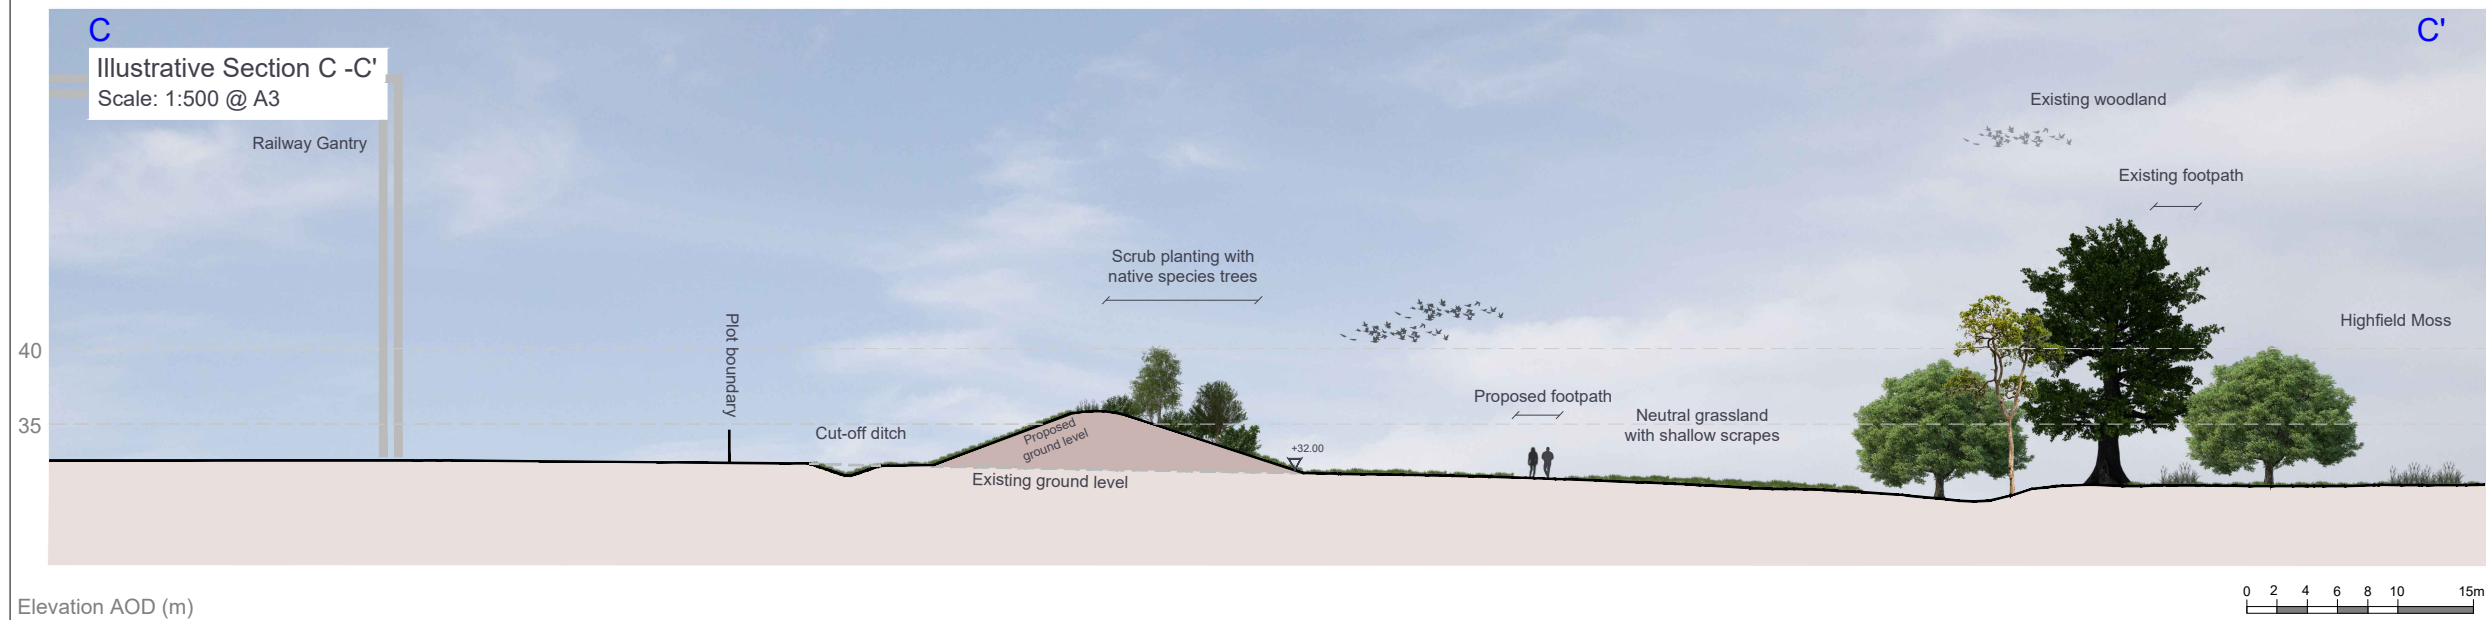
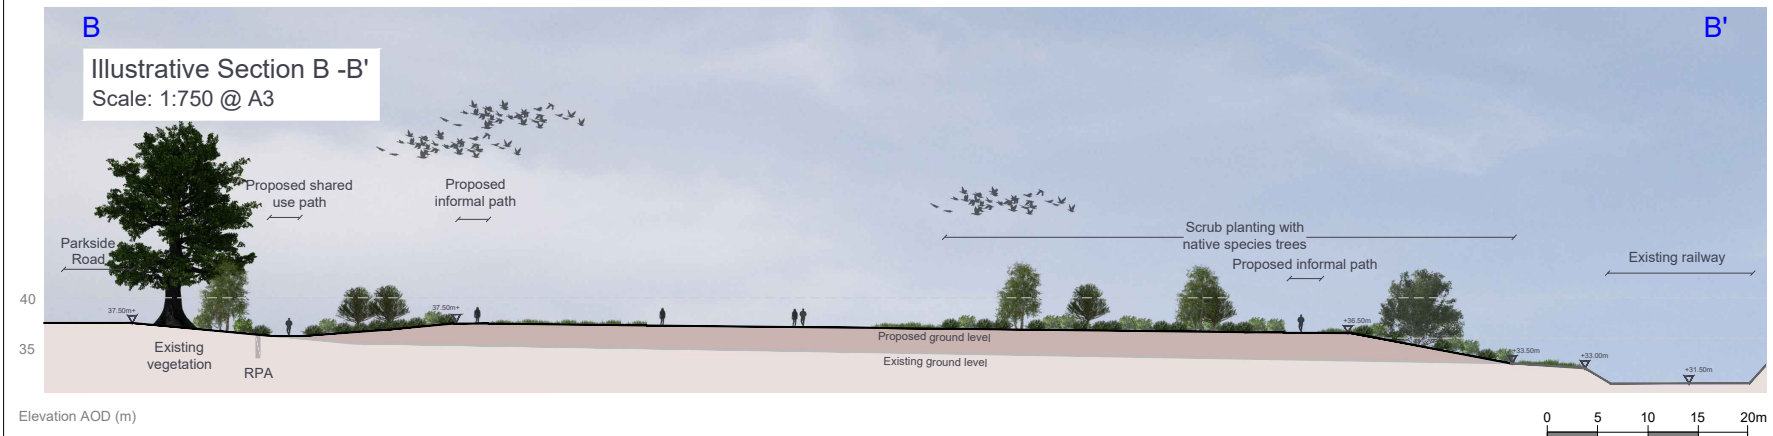


INTERMODAL LOGISTICS
PARK (ILP) NORTH

Date: 24.10.25

Paper Size: A3

Scale: As Shown

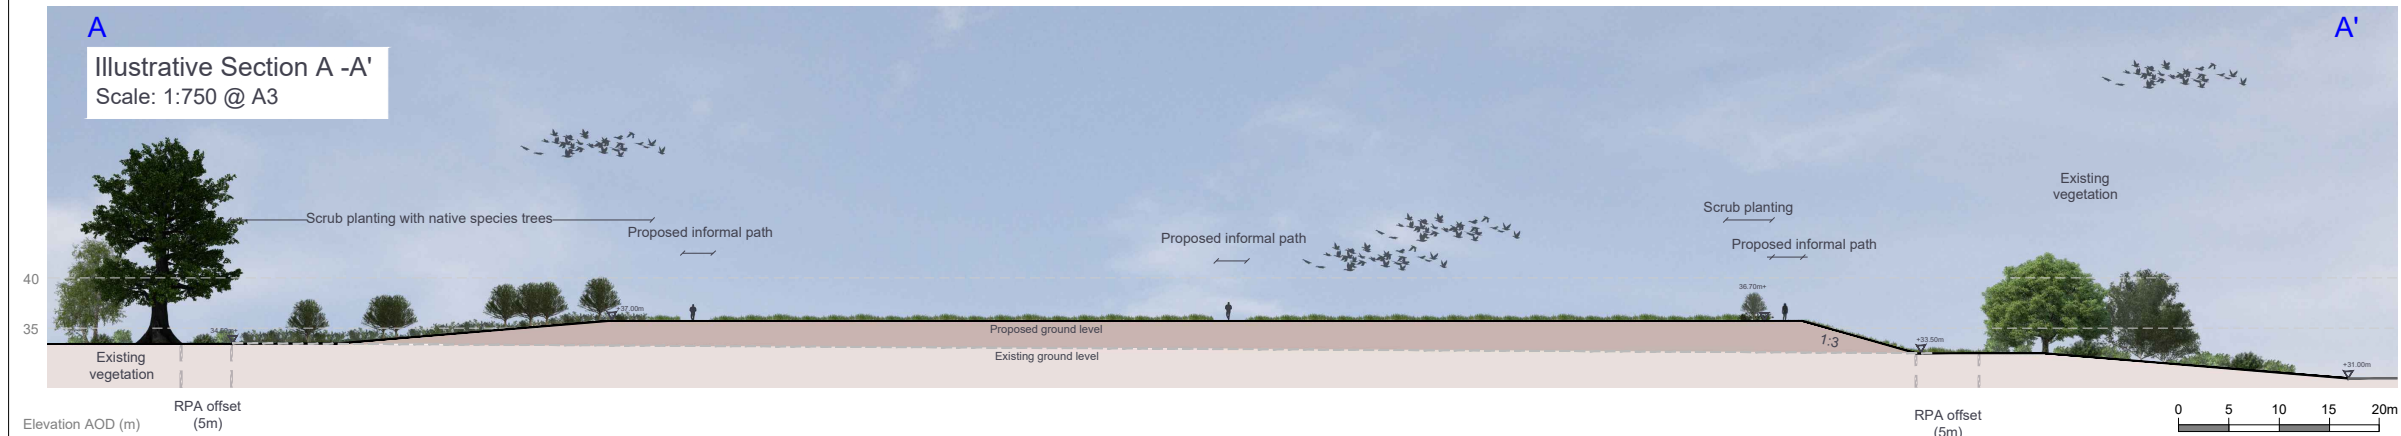

PEIR FIGURE 3.4.13:
Illustrative Sections
- Sheet 1 of 6

APFP Regulation: N/A

Document Ref: N/A

Drawing Number: PEIR Figure 3.4.13

Drawing Status: Statutory Consultation

Revision: P01

Drawn By: YK

Approved By: JM