


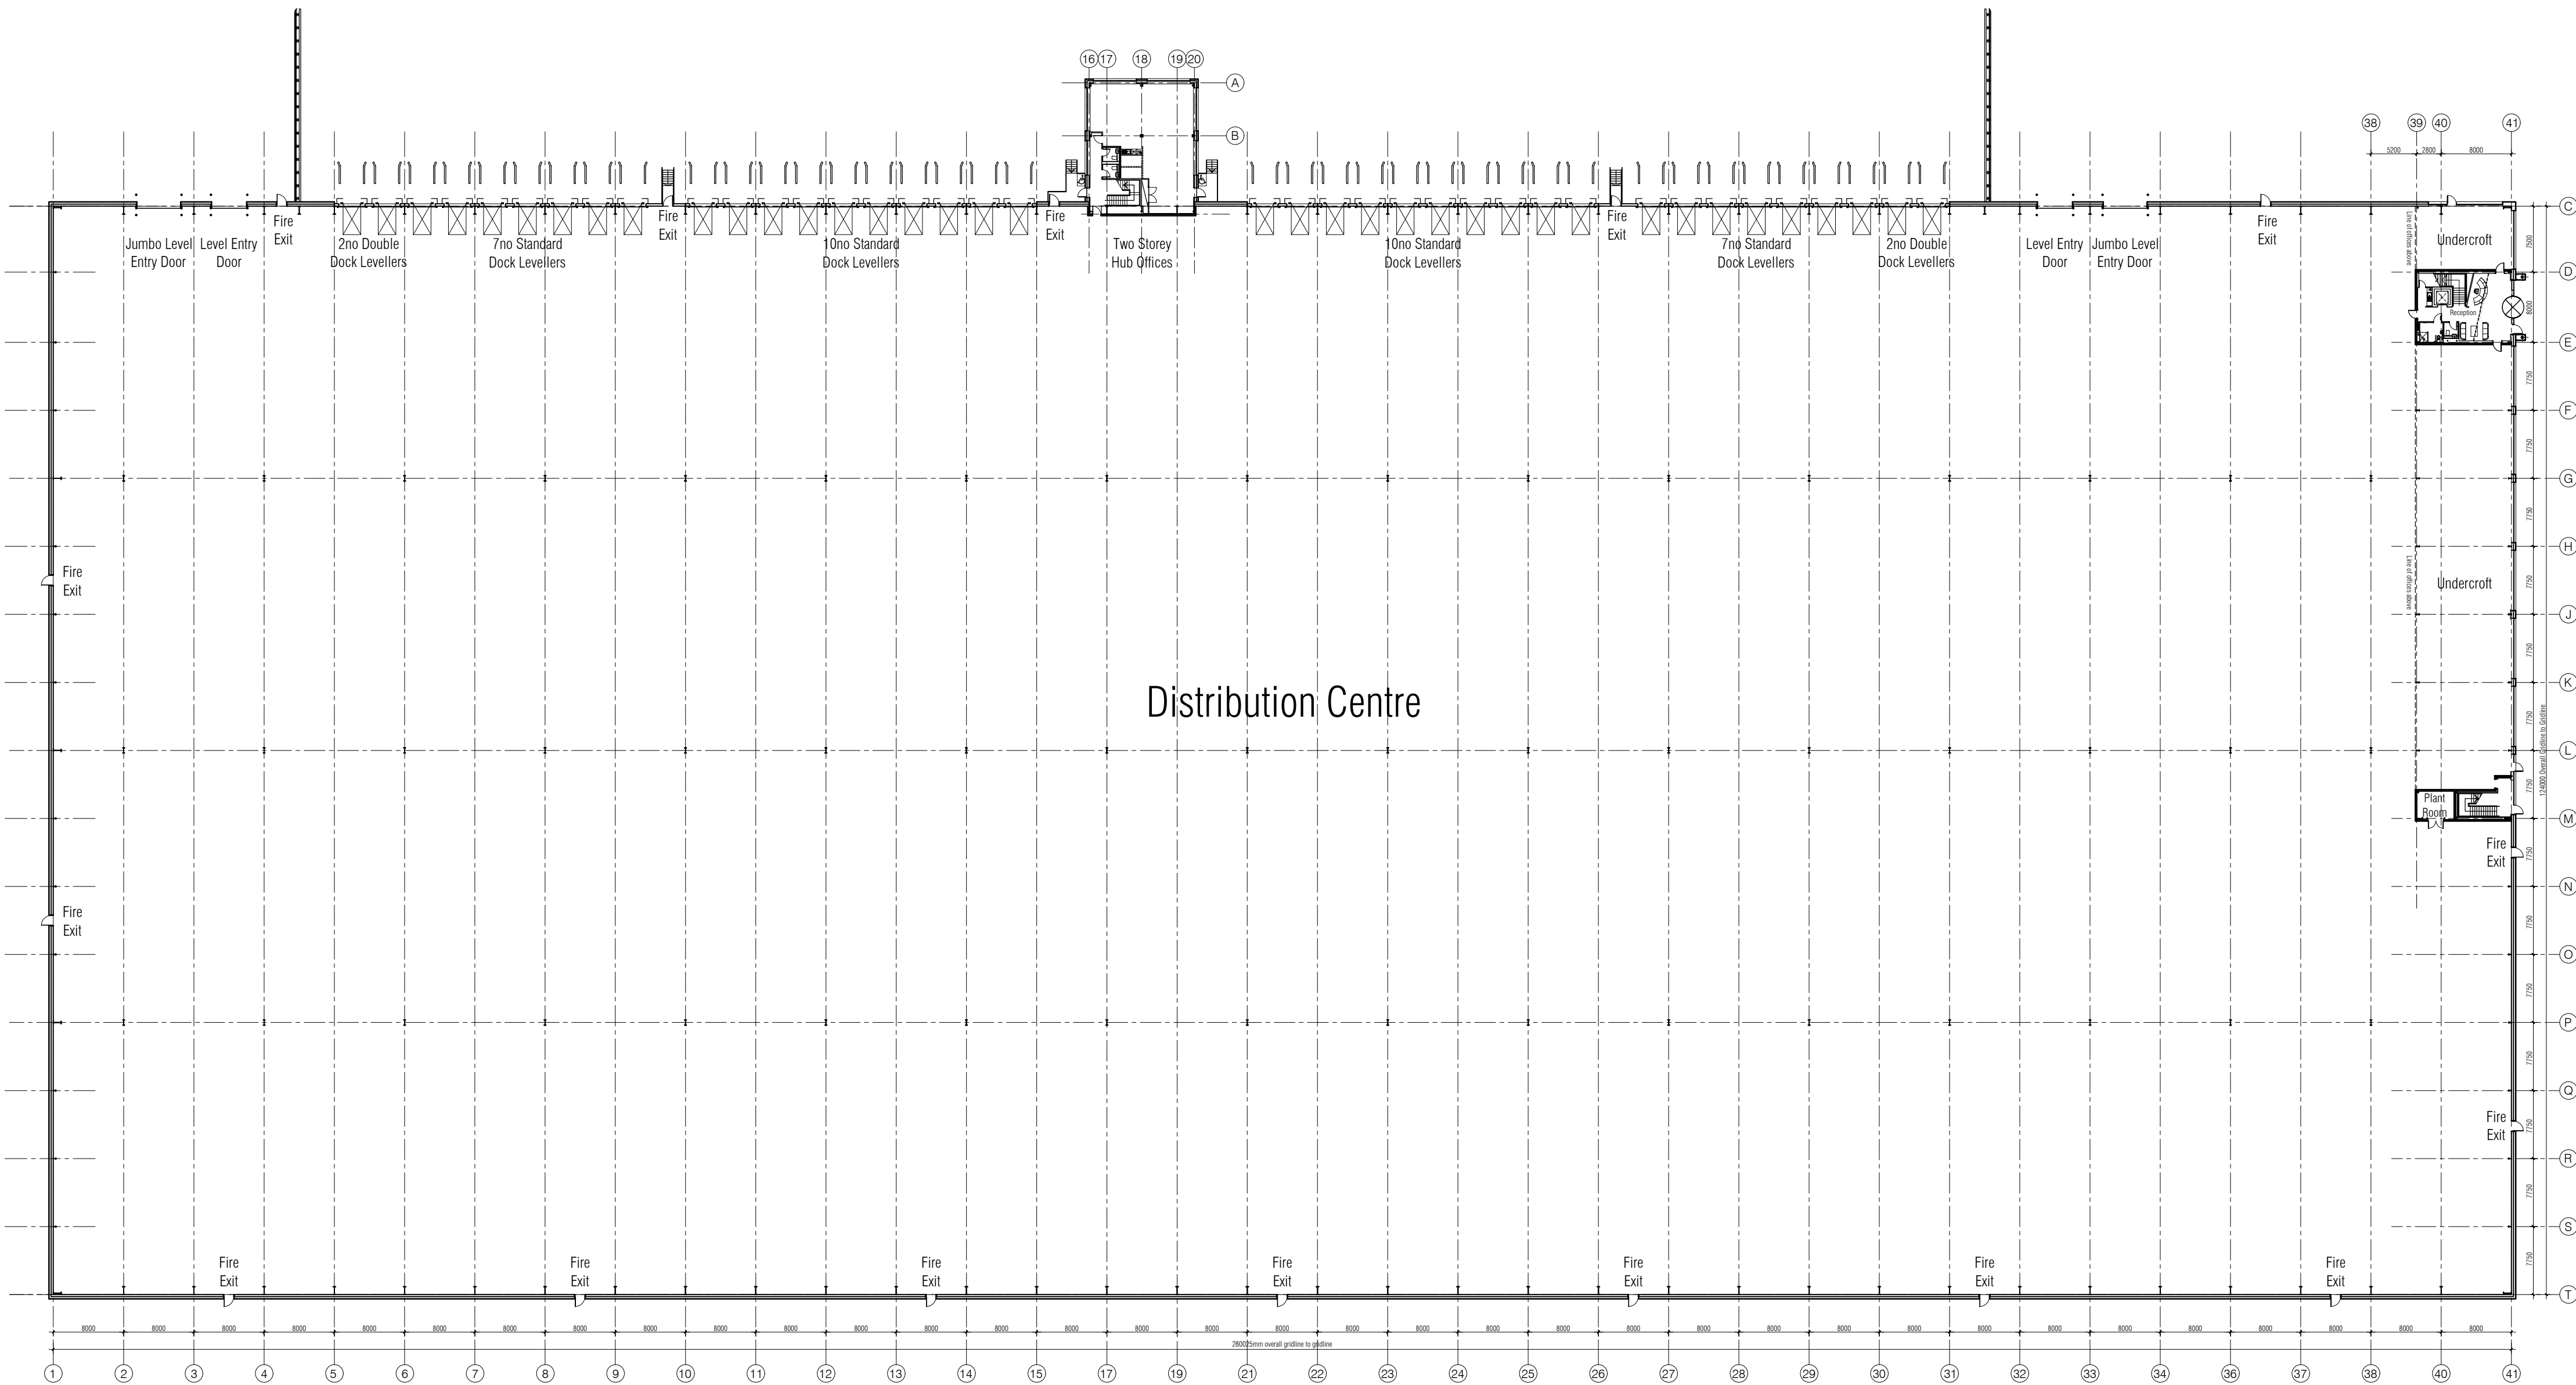

Legend

Rev	Date	Details of issue / revision	Drw	Ch'd	App
-----	------	-----------------------------	-----	------	-----

Issues & Revisions

Client



Project Title
**INTERMODAL LOGISTICS
PARK (ILP) NORTH**

Drawing Title
**ILLUSTRATIVE
BUILDING PLAN**

Regulation:		Document:	
Drawn:	nn	Checked:	mjl
Approved:	mjl	Date:	30.07.25
AJA Ref:	7275	Scale@A1:	1:500

Project - Originator - Functional Breakdown - Spatial Breakdown - Form - Discipline - Number
ILPN-AJA-400-BGF-DR-A-0082

Drawing Status
STATUTORY CONSULTATION

Rev

