


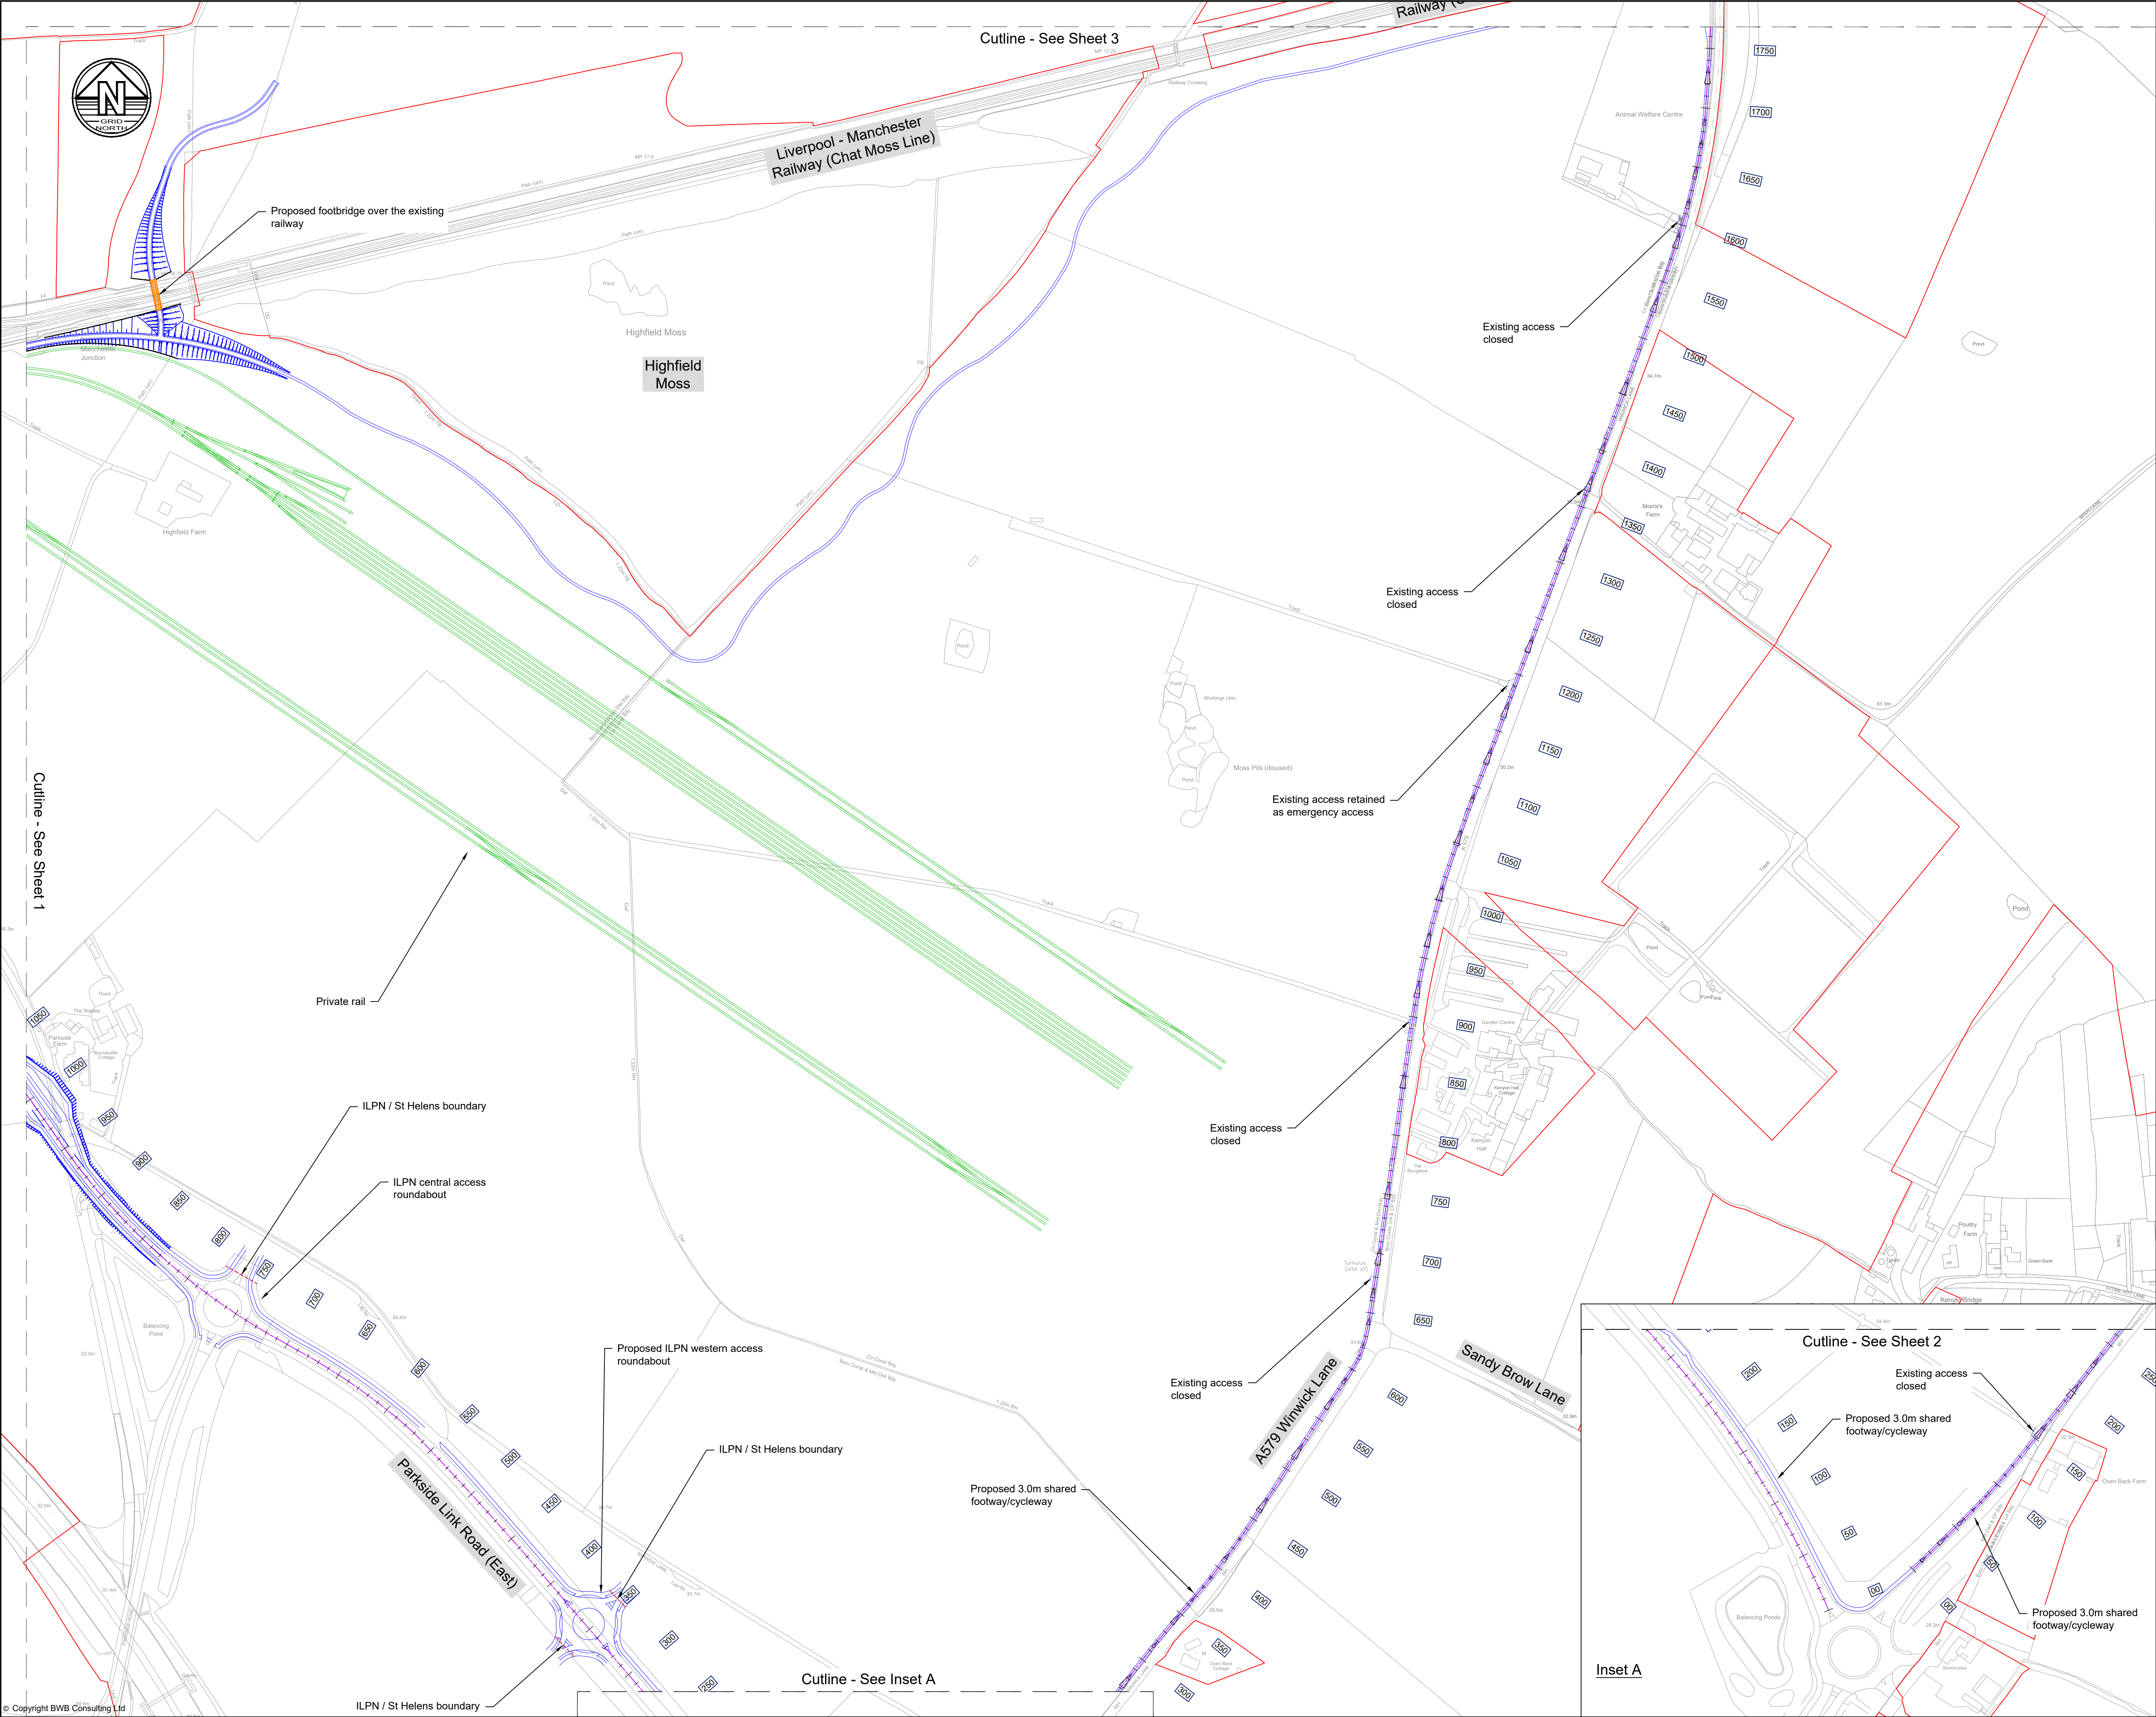


- Notes**
- All dimensions in meters unless noted otherwise.
 - The height of proposed bridges, embankments and depths o cuttings are indicative subject to the limits of deviation referred to in the order
 - All structure positions and sizes shown are indicative only
 - The proposed works including their specific alignment will be subject to detailed design within the limits of deviation identified on the works plans.
 - Horizontal and vertical deviation of the highway alignment are permitted in accordance with Article 4 of the Development Consent order

Legend

- Draft Order Limits
- Highway Works
- Chainage
- 250
- New, amended or removed structures (various types as annotated)
- Private railway (shown for reference only, refer to Rail Plans)
- ILPN / Highway boundary
- Topographical survey / OS map

The legend is identical on all sheets of the highway plans and therefore not all items detailed in the legend are represented on each sheet

These Highway Plans show the highway works to Parkside Road, Winwick Lane and the Active Travel routes. Refer to the Highways Mitigation Options Report for the potential wider highway works - these plans will be updated in due course to show all the highway works that are to be included as part of the scheme.

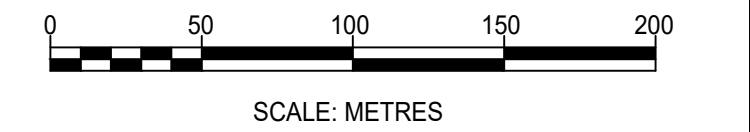

P02	23.10.25	Notes amended	SI	AP	SRH
P01	13.10.25	Draft issue	SI	AP	SRH
Rev	Date	Details of issue / revision	Drw	Ch'd	Apv

Issues & Revisions

THE INTERMODAL LOGISTICS PARK NORTH STRATEGIC RAIL FREIGHT INTERCHANGE ORDER 202[X]

INTERMODAL LOGISTICS PARK NORTH RAIL FREIGHT INTERCHANGE

HIGHWAY PLANS GENERAL ARRANGEMENT SHEET 2

Regulation:	5(2) (o)	Document:	2.xx
Drawn:	S.Idrees	Checked:	A.Pagani
Approved:	S.Hilditch	Date:	07.10.25
BWB Ref:	233398	Scale@A1:	1:2500
Project - Originator - Functional Breakdown - Spatial Breakdown - Form - Discipline - Number			
ILPN-BWB-LDC-02-DR-CH-0005			
Drawing Status			Rev
S3-FOR COMMENT			P02