


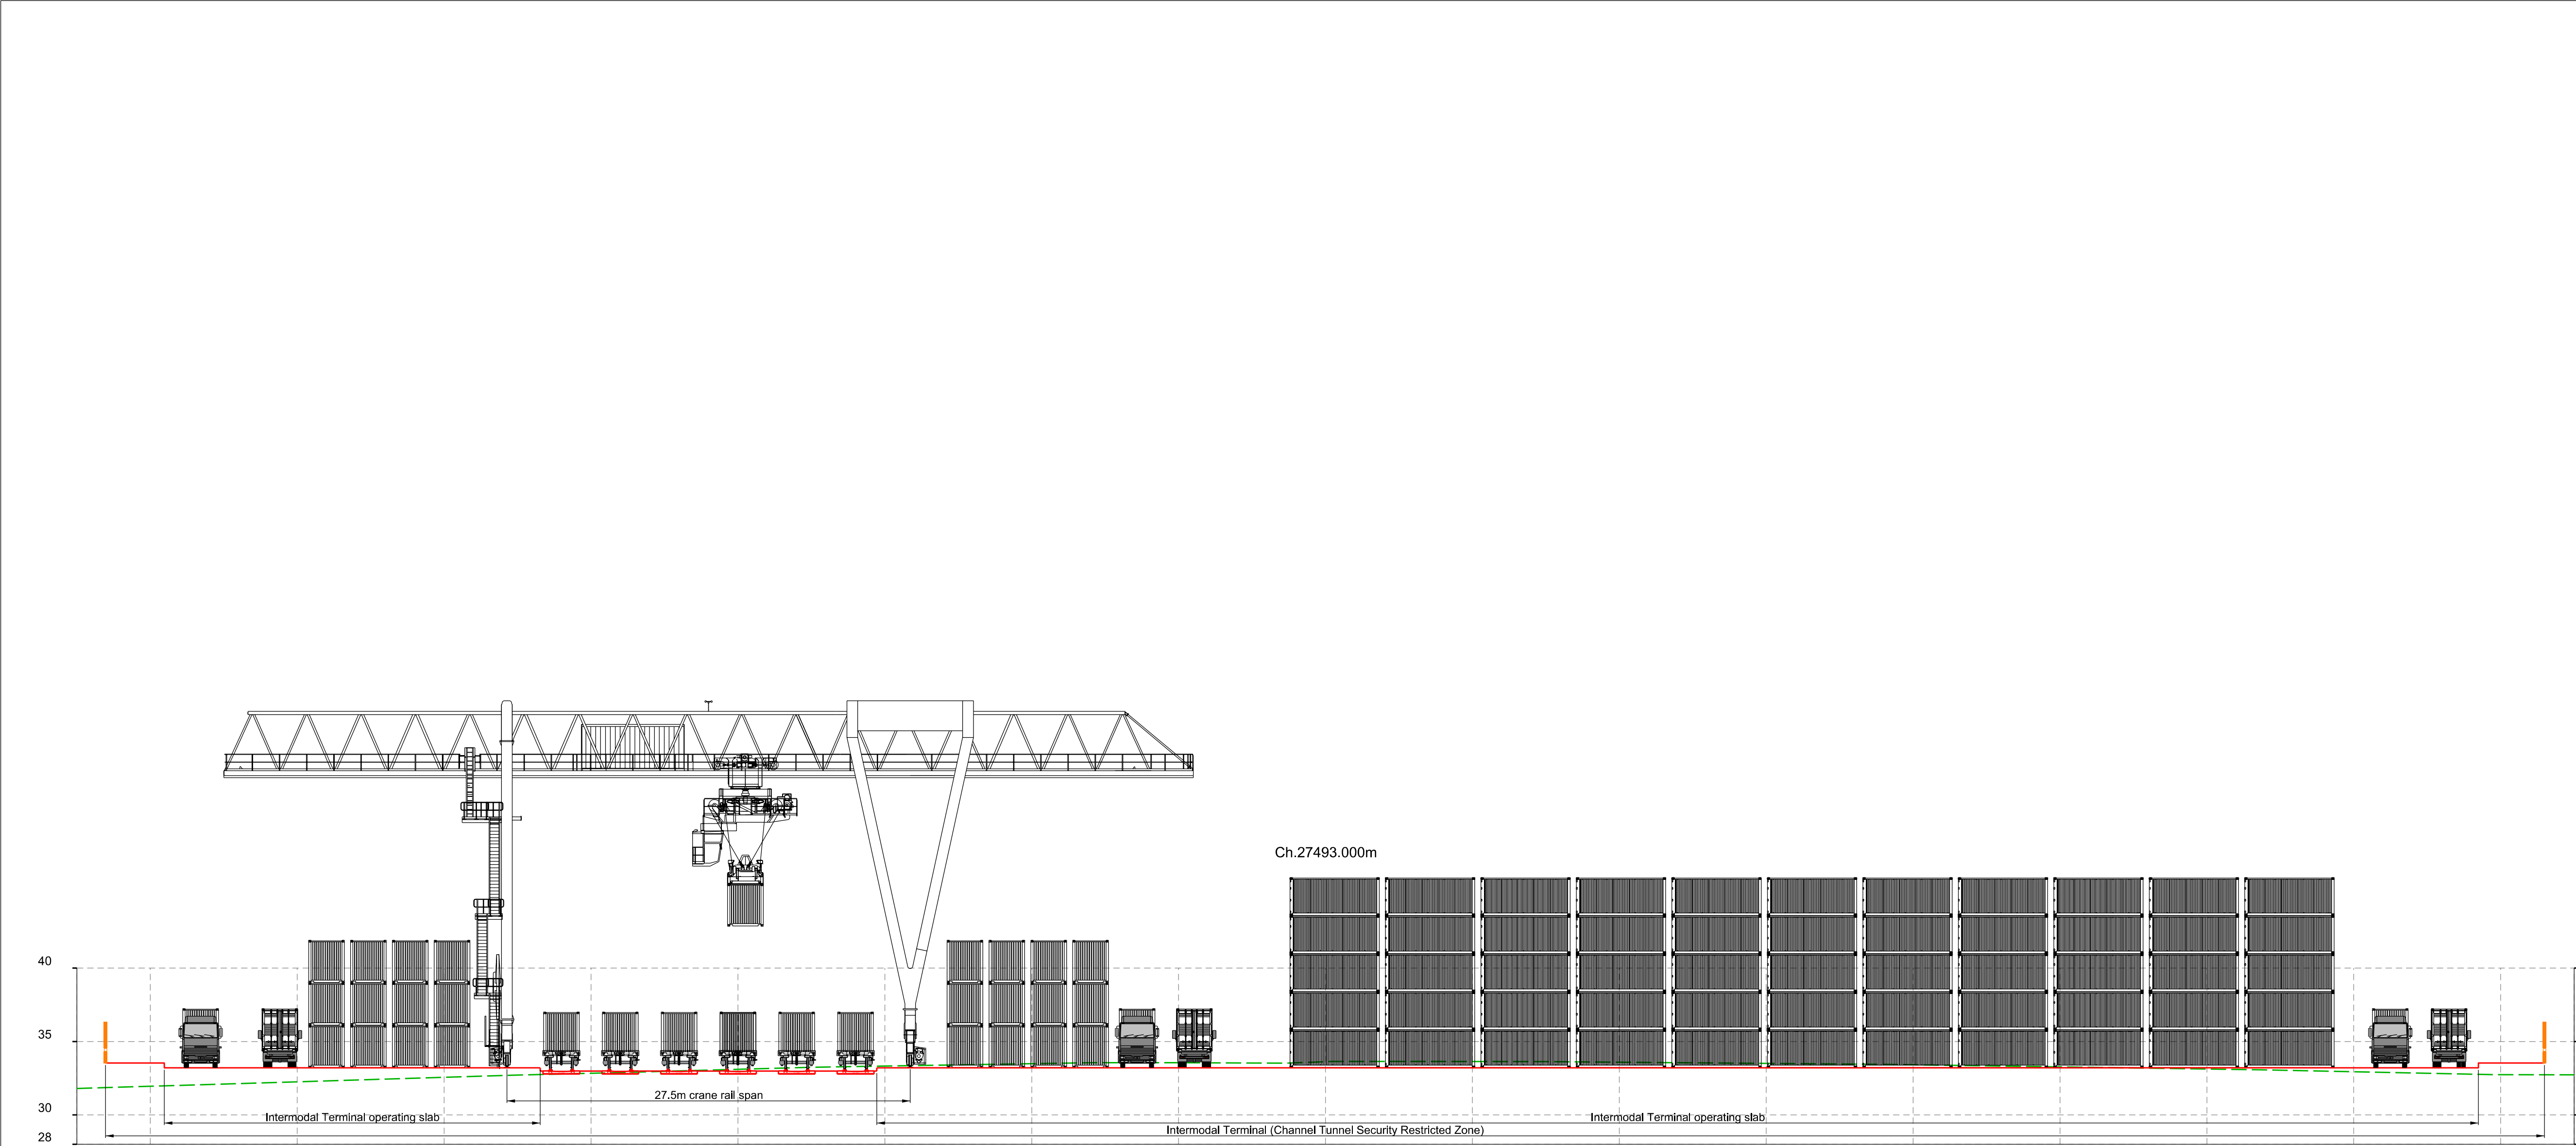

SECTION G
SCALE: H 1:250, V 1:250. DATUM: 28.000

- Notes
1.

All dimensions in metres unless noted otherwise. All levels in metres unless noted otherwise.
2.

General Arrangement Plan Document 2.11A is to be used as a location reference for each railway centreline and cross section location which is then shown on the cross section drawings.
3.

The height of proposed bridges / embankments and the depth of cuttings are indicative subject to the limits of deviation referred to in the Order.
4.

All structure positions and sizes shown are indicative.
5.

The proposed works including their specific alignment will be subject to detailed design within the limits of deviation identified on the Works Plans.
6.

Horizontal and vertical deviation of the rail alignments are permitted in accordance with Article 4 of the Development Consent Order.

Legend

EXISTING GROUND LEVEL

PROPOSED GROUND LEVEL

P01	10.10.25	For Information	AT	AP	CD
Rev	Date	Details of issue / revision	Drw	Ch'd	Apv

Issues & Revisions

Client

INTERMODAL LOGISTICS
PARK NORTH LTD

Project Title

INTERMODAL LOGISTICS
PARK NORTH RAIL
FREIGHT INTERCHANGE

Drawing Title

RAILWAY PLANS
ILLUSTRATIVE
CROSS SECTIONS
SHEET 2 OF 2

Regulation:	5(2) (o)	Document:	2.11E
Drawn:	A.Trust	Checked:	A.Pagani
Approved:	C.Dodd	Date:	10.10.25
BWB Ref:	233398	Scale@A1:	1:250

Project - Originator - Functional Breakdown - Spatial Breakdown - Form - Discipline - Number

ILPN-IMT-TRK-01-DR-TR-00005

Drawing Status	Rev
FOR INFORMATION	P01